


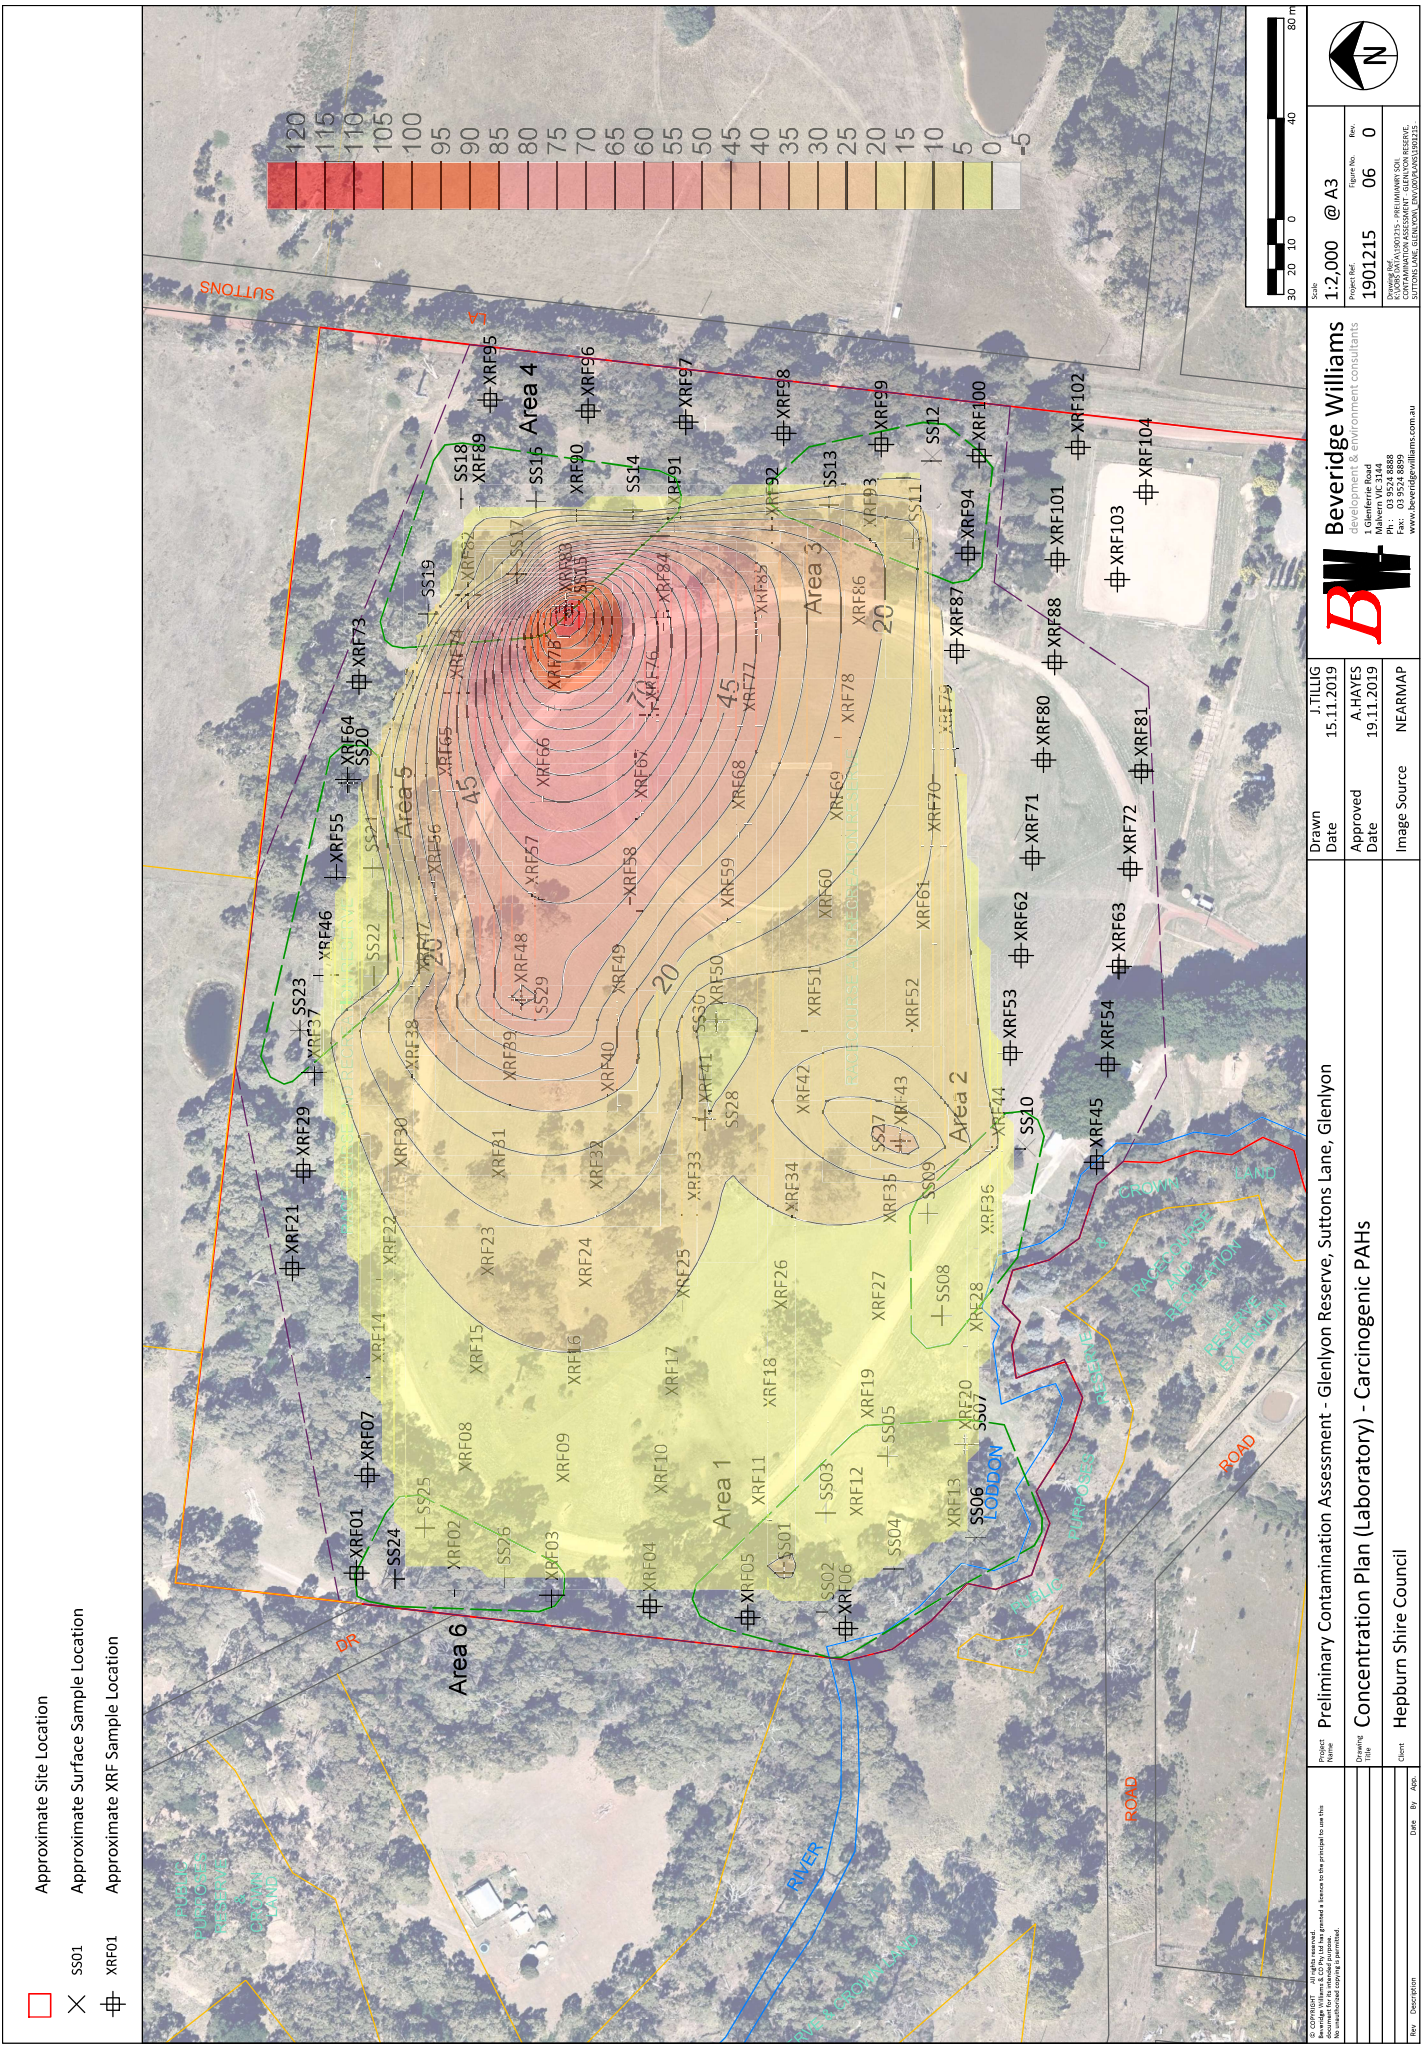

- Approximate Site Location
- Approximate Surface Sample Location
- Approximate XRF Sample Location

PROJECT Name		Preliminary Contamination Assessment - Glenlyon Reserve, Suttons Lane, Glenlyon		J.TILIG Date		15.11.2019		Beveridge Williams development & environment consultants		Scale 1:2,000 @ A3	
DRAWING Title		Concentration Plan (Laboratory) - Carcinogenic PAHs		Approved Date		A.HAYES 19.11.2019		Drawing No. 1901215		Revision 06	
Client		Hepburn Shire Council		Image Source		NEARMAP		Drawing by: J.TILIG Checked by: J.TILIG Reviewed by: J.TILIG Authorised by: J.TILIG Project Manager: J.TILIG Project Engineer: J.TILIG Project Surveyor: J.TILIG Project Analyst: J.TILIG Project Designer: J.TILIG Project Drafter: J.TILIG Project Checker: J.TILIG Project Approver: J.TILIG Project Sign-off: J.TILIG Project Completion: J.TILIG		Drawing No. 1901215	
Rev		Description		Date		By		Drawing No. 1901215		Revision 06	