



Controlled Copy
Issue Number


C



PAVEMENT RECONSTRUCTION WORKS

PEARMAN STREET

Water St to Victoria St, Creswick

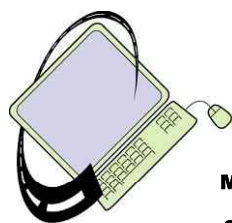

**techrds
design**

1 Tudor Drv.,
Mooroolbark, 3138


0435 060 054 mob
trevor@techrds.com.au email
ACN- 145 978 598

ISSUE FOR TENDER

Job Ref: J0341 Plan No: 10360

Drawing No: 10360
Computer File: COv-J0341.dgn

18/08/2021 10:13:10 PM G:\Designs\Driscoll\J0341 Pearman\Final\Loc-J0341.dgn



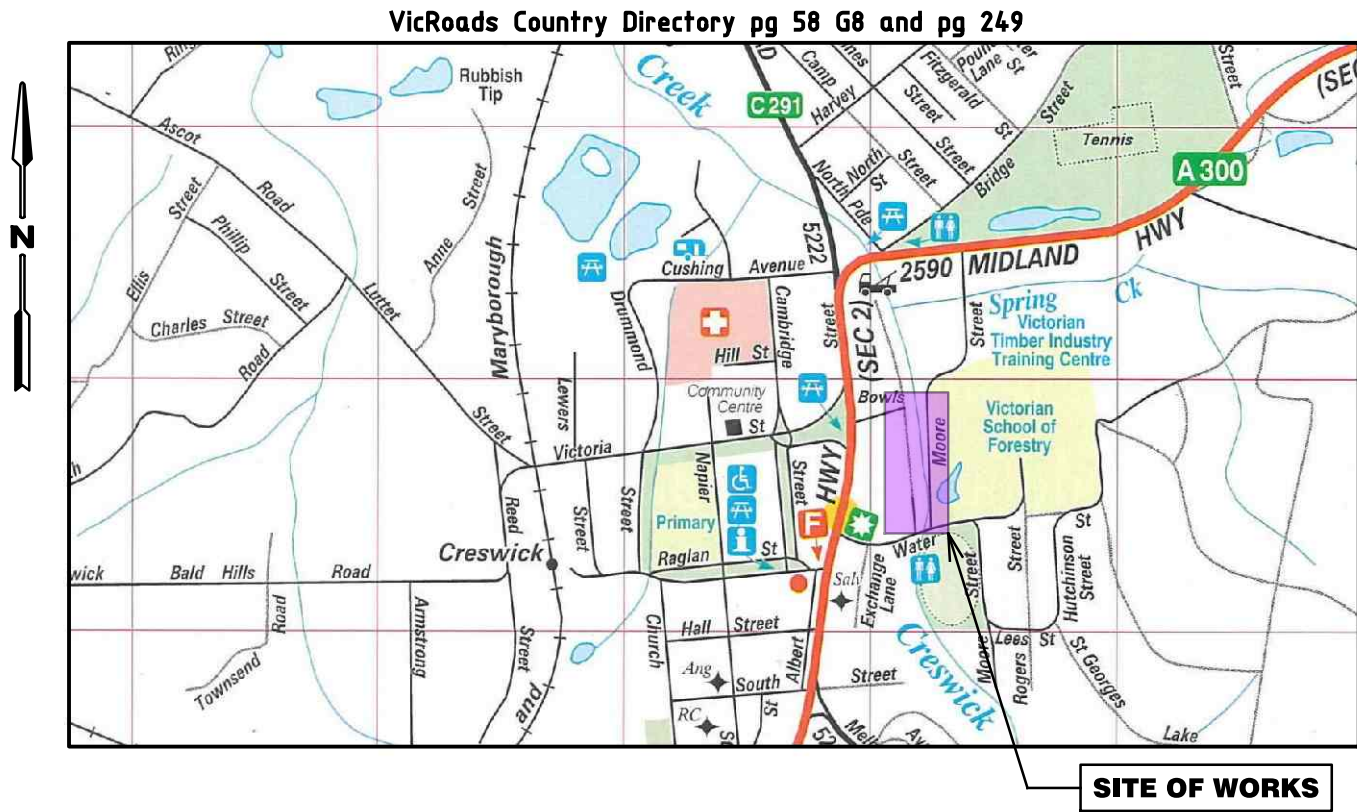


LOCALITY PLAN


TABLE OF CONTENTS

SHEET NO.	DRAWING NO	COMPUTER FILE	DESCRIPTION
1	10360	Cov-J0341.dgn	COVER SHEET
2	10361	Loc-J0341.dgn	LOCALITY PLAN AND TABLE OF CONTENTS
TYPICAL CROSS SECTIONS			
3	10362	Typ-J0341.dgn	TYPICAL CROSS SECTIONS AND PAVEMENT DETAILS
ALIGNMENT PLANS			
4	10363	Align-J0341.dgn	ALIGNMENT PLANS CH 0.00 - CH 90.00
5	10364	Align-J0341.dgn	ALIGNMENT PLANS CH 90.00 - CH 180.00
6	10365	Align-J0341.dgn	ALIGNMENT PLANS CH 180.00 - CH 250.00
LONGITUDINAL SECTIONS			
8	10366	Long-J0341.dgn	LONGITUDINAL SECTION CH 0.00 - CH 240.00
9	10367	Long-J0341.dgn	KERB LIP PROFILE C
CROSS SECTIONS			
9	10368	Cross-J0341.dgn	CROSS SECTIONS CH 5.00 - CH 20.00
10	10369	Cross-J0341.dgn	CROSS SECTIONS CH 25.00 - CH 35.00
11	10370	Cross-J0341.dgn	CROSS SECTIONS CH 40.00 - CH 60.00
12	10371	Cross-J0341.dgn	CROSS SECTIONS CH 65.00 - CH 80.00
13	10372	Cross-J0341.dgn	CROSS SECTIONS CH 85.00 - CH 100.00
14	10373	Cross-J0341.dgn	CROSS SECTIONS CH 110.00 - CH 130.00
15	10374	Cross-J0341.dgn	CROSS SECTIONS CH 140.00 - CH 170.00
16	10375	Cross-J0341.dgn	CROSS SECTIONS CH 180.00 - CH 210.00
17	10376	Cross-J0341.dgn	CROSS SECTIONS CH 220.00 - CH 240.00
STANDARD DRAWINGS (NOT INCLUDED IN THIS SET)			
IDM	SD 100	TYPICAL KERB PROFILES 'B' TYPE, 'SM' TYPE & 'M' TYPE	
IDM	SD 110	TYPICAL KERB BEDDING	
IDM	SD 120	LAYBACK B2 & B3 KERBING	
IDM	SD 200	PEDESTRIAN CROSSING	
IDM	SD 205	TYPICAL FOOTPATH DETAIL	
IDM	SD 250	NEW INDUSTRIAL VEHICULAR CROSSING DETAIL	
IDM	SD 420	JUNCTION PIT IN ROAD RESERVE	
IDM	SD 431	SIDE ENTRY PIT PIPES UP TO Ø450mm	
IDM	SD 481	ALTERNATE GRATED PIT FOR SM2 MODIFIED KERB & CHANNEL 'SM2-M'	
IDM	SD 497	RC WINGWALL (CAST IN SITU)	
REFER TO VICROADS & IDM WEBSITE FOR LATEST VERSIONS OF STANDARD DRAWINGS			


				GENERAL NOTES  Consulting Civil, Traffic and Municipal Engineers  mobile - 0435 060 054 email - trevor@techrds.com.au ACN - 145 978 598 Magnet Design: Pearman-J0341-A.mjo Ref: J0341 Plan No: 10361	DESIGNED T.G.SMITH 15.03.20 APPROVED A. SEWELL 13.04.21 CAT: DRISCOLL PROJ: PEARMAN ST FILE: Loc-J0341.dgn	 SHIRE COUNCIL PEARMAN STREET Water St to Victoria St, Creswick PAVEMENT RECONSTRUCTION WORKS LOCALITY PLAN AND TABLE OF CONTENTS					
C	T.G.S.	28.07.21	RETAINING WALL INCLUSION								
B	T.G.S.	13.04.21	ISSUE FOR TENDER								
A	T.G.S.	07.04.21	AMENDED DRAFT PLANS								
ISSUE	APP'D	DATE	AMENDMENT		REFERENCE FILE:						

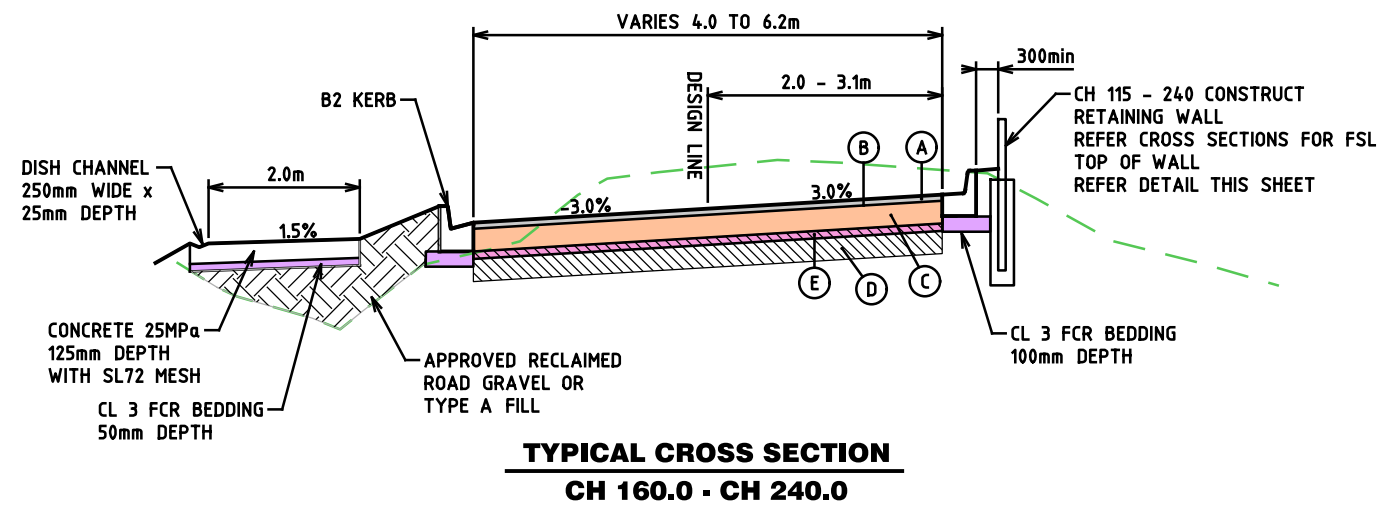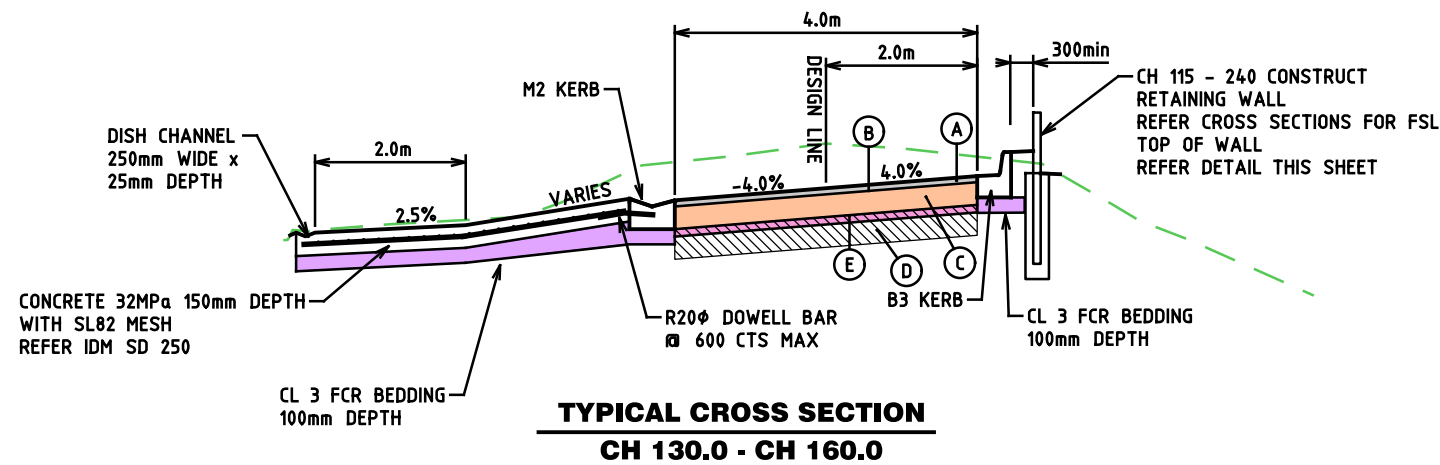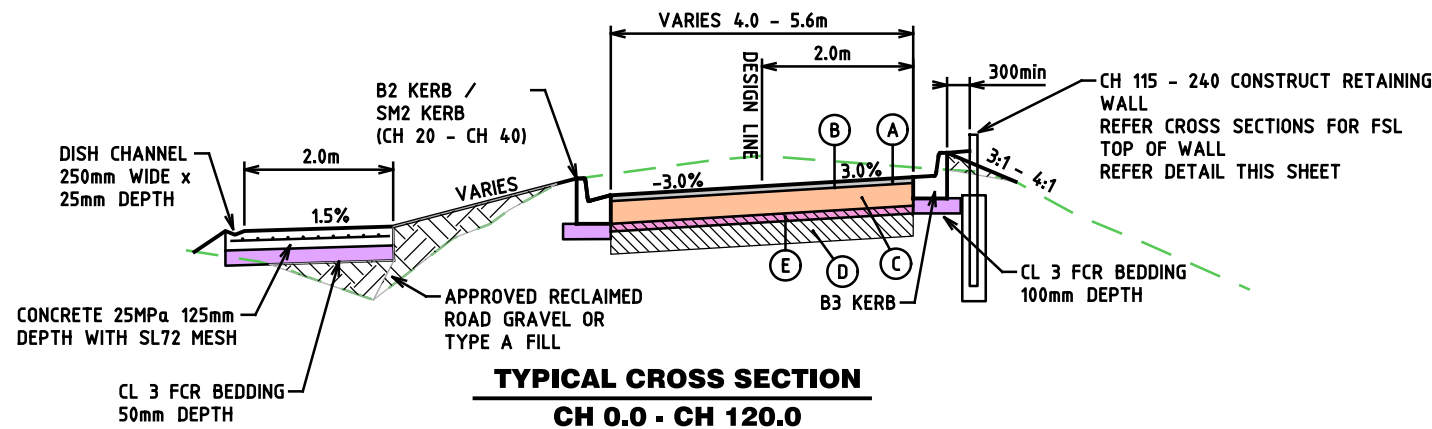

- NOTES:**
1. CONCRETE FOOTPATH TO BE CONSTRUCTED AS PER IDM SD205
 2. CONCRETE KERB TO BE CONSTRUCTED AS PER IDM SD100
 3. PEDESTRIAN CROSSING TO BE CONSTRUCTED AS PER IDM SD200
 4. TGS TO BE INSTALLED AS PER AS 1428.4
 5. RETAINING WALL TO BE MINIMUM 300mm FROM BACK OF KERB, ALIGNMENT TO BE DETERMINED ONSITE TO AVOID VEGETATION. RL FOR TOP OF WALL AS PER CROSS SECTIONS, AS REQUIRED BY COUNCIL.

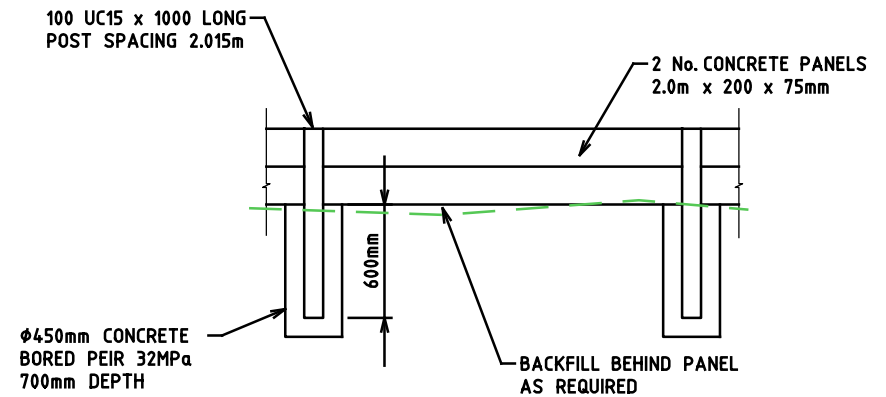

NOTE:- PLACE 10mm ABIFLEX BETWEEN POSTS AND SLEEPER
(RETAINING WALL DESIGN BY COUNCIL)

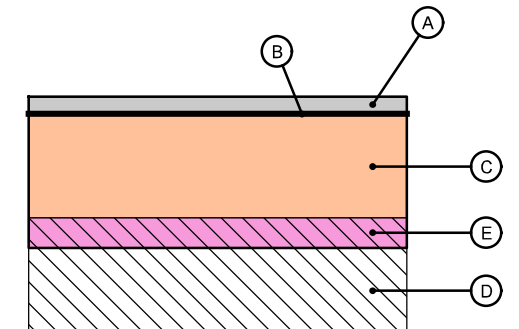

PAVEMENT - FULL DEPTH ASPHALT RECONSTRUCTION		
PAVEMENT LAYER	LAYER THICKNESS (mm)	MATERIAL
A - WEARING COURSE	40	SIZE 10mm TYPE H ASPHALT
B - PRIMERSEAL	7	SIZE 7mm EMULSION PRIMERSEAL
C - BASE COURSE	150	SIZE 20mm CLASS 2 CRUSHED ROCK
D - STABILIZATION	200	3% CEMENT / SLAG / LIME BLEND
E - REGULATION (min)	40	SIZE 20mm CLASS 3 CRUSHED ROCK PRIOR TO LAYER D


NOTE: - PAVEMENT DESIGN AS SPECIFIED BY COUNCIL

PAVEMENT CONSTRUCTION SEQUENCE

1. BOX OUT TO 240mm BELOW FINISHED SURFACE LEVEL FOR PAVEMENT WIDTH.
2. REGULATE WITH CL 3 CRUSHED ROCK TO 200mm BELOW FINISHED SURFACE LEVEL - LAYER 'E'
3. STABILIZE REGULATION LAYER AND SUBGRADE TO A DEPTH OF 200mm WITH 3% CEMENT / SLAGLIME - LAYER 'D' & 'E'
4. CONSTRUCT BASE COURSE - LAYER 'C'
5. PLACE C170 PRIMERSEAL SIZE 10mm - LAYER 'B'
6. PLACE WEARING COURSE ASPHALT SIZE 10mm TYPE H - LAYER 'A'

18/08/2021 1:34:10 PM Typ1 G:\Designs\Driscoll\J0341 Pearman\Final\TypXSect.dgn

				GENERAL NOTES		techrds design		DESIGNED T.G.SMITH 15.03.20		Hepburn SHIRE COUNCIL		PEARMAN STREET Water St to Victoria St, Creswick PAVEMENT RECONSTRUCTION WORKS TYPICAL CROSS SECTIONS AND PAVEMENT DETAILS				
C	T.G.S.	28.07.21	RETAINING WALL INCLUSION					APPROVED A. SEWELL 13.04.21				FILE NO.	CONTRACT NO.	SHEET NO. 3 OF 17	DRAWING NO. 10362	ISSUE C
B	T.G.S.	13.04.21	ISSUE FOR TENDER													
A	T.G.S.	07.04.21	AMENDED DRAFT PLANS													
ISSUE	APP'D	DATE	AMENDMENT	REFERENCE FILE:				CAT: DRISCOLL PROJ: PEARMAN ST FILE: TypXSect.dgn		SCALE OF METRES HOR 0 VER 0						

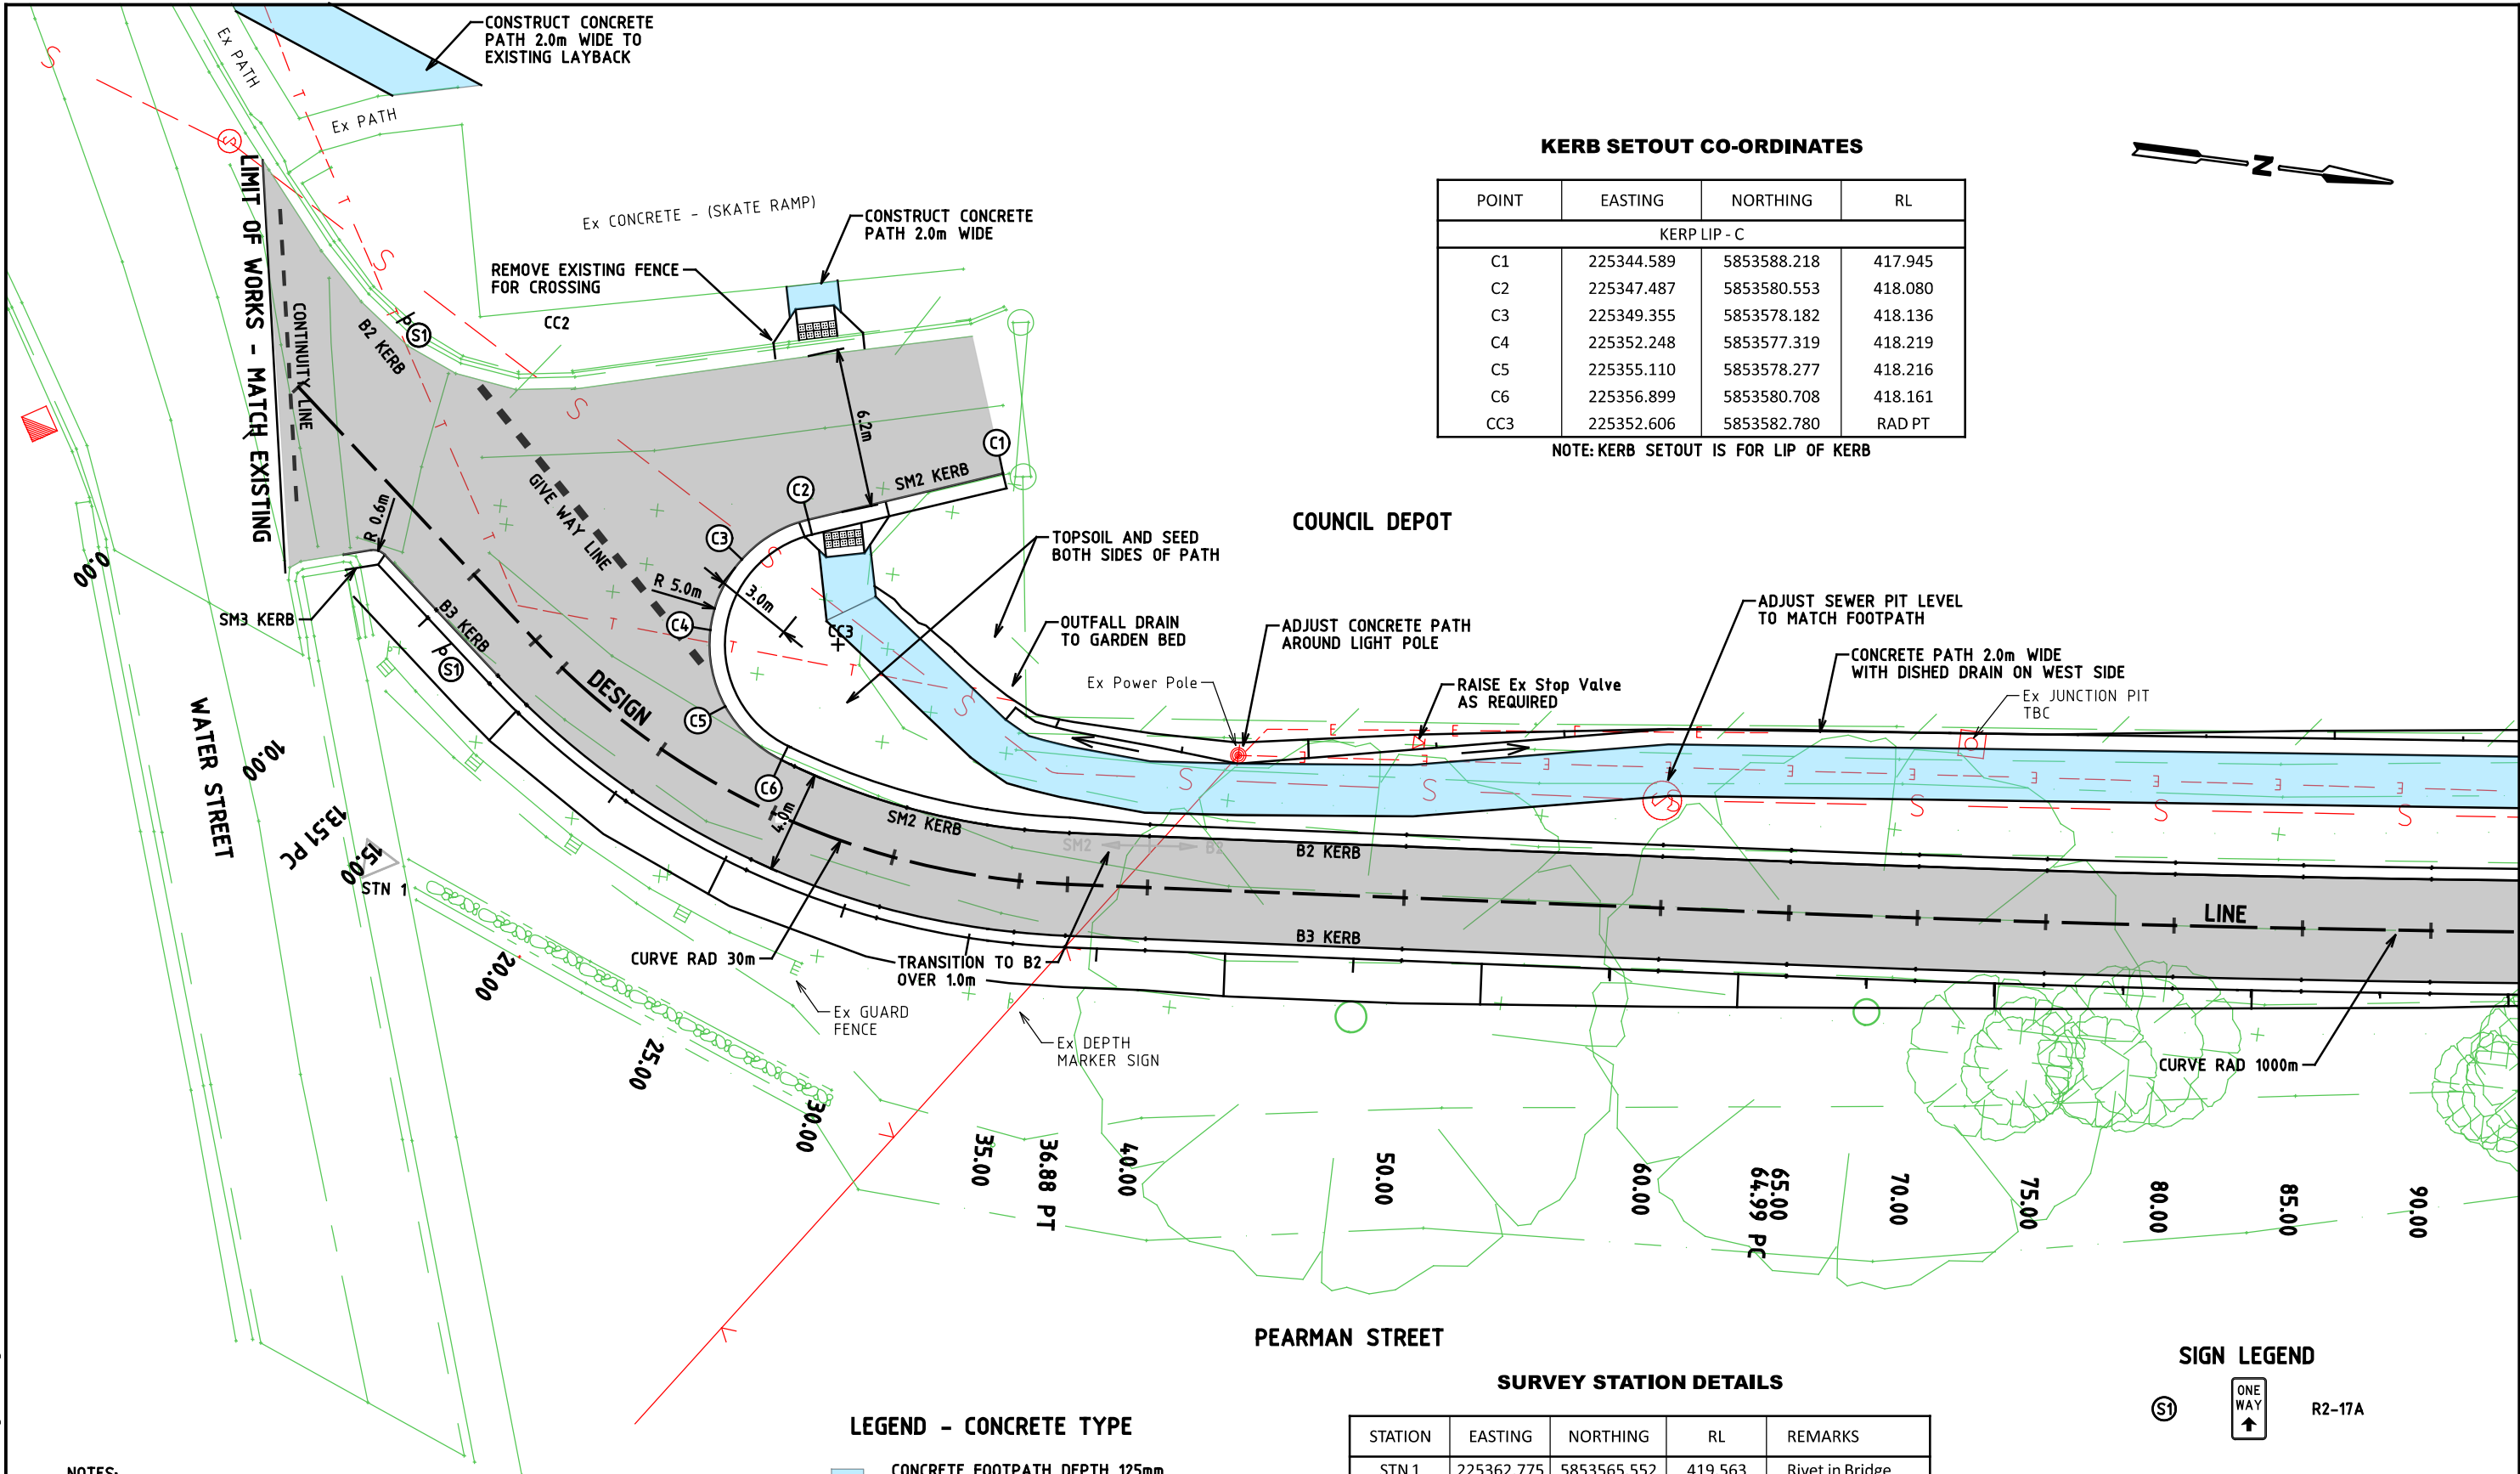

KERB SETOUT CO-ORDINATES			
POINT	EASTING	NORTHING	RL
KERP LIP - C			
C1	225344.589	5853588.218	417.945
C2	225347.487	5853580.553	418.080
C3	225349.355	5853578.182	418.136
C4	225352.248	5853577.319	418.219
C5	225355.110	5853578.277	418.216
C6	225356.899	5853580.708	418.161
CC3	225352.606	5853582.780	RAD PT

NOTE: KERB SETOUT IS FOR LIP OF KERB

- NOTES:
1. CONCRETE FOOTPATH TO BE CONSTRUCTED AS PER IDM SD 205
 2. CONCRETE KERB TO BE CONSTRUCTED AS PER IDM SD 100
 3. PEDESTRIAN CROSSING TO BE CONSTRUCTED AS PER IDM SD 200
 4. TGS1 TO BE INSTALLED AS PER AS 1428.4
 5. FULL DEPTH PAVEMENT WITH ASPHALT WEARING COURSE SHOWN REFER TO SHEET 3 FOR DETAILS

- LEGEND - CONCRETE TYPE
- CONCRETE FOOTPATH DEPTH 125mm AS PER IDM SD205
 - CONCRETE INFILL 32MPa DEPTH 150mm WITH SL82 AS PER IDM SD250

SURVEY STATION DETAILS				
STATION	EASTING	NORTHING	RL	REMARKS
STN 1	225362.775	5853565.552	419.563	Rivet in Bridge
STN 2	225319.441	5853806.223	416.775	Rivet in Path
STN 3	225328.117	5853808.804	416.784	Nail in Road
STN 4	225350.571	5853650.439	417.428	Nail

Co-ordinates are MGA94 Zone 55. Levels are AHD
Datums derived via Trimble R10 GNSS Receiver.

SIGN LEGEND



WARNING
BEWARE OF UNDERGROUND SERVICES
THE LOCATIONS OF UNDERGROUND SERVICES ARE APPROXIMATE ONLY AND THEIR EXACT POSITION SHOULD BE PROVEN ON SITE. NO GUARANTEE IS GIVEN THAT ALL EXISTING SERVICES ARE SHOWN.

				GENERAL NOTES  Consulting Civil, Traffic and Municipal Engineers  mobile - 0435 060 054 email - trevor@techrds.com.au ACN- 145 978 598 Magnet Design: Pearman-J0341-A.mjo Ref: J0341 Plan No: 10363 DESIGNED T.G.SMITH 15.03.20 APPROVED A. SEWELL 13.04.21 CAT: DRISCOLL PROJ: PEARMAN ST FILE: Align-J0341.dgn  PEARMAN STREET Water St to Victoria St, Creswick PAVEMENT RECONSTRUCTION WORKS ALIGNMENT PLANS CH 0.00 - CH 90.00						
C	T.G.S.	28.07.21	RETAINING WALL INCLUSION							
B	T.G.S.	13.04.21	ISSUE FOR TENDER							
A	T.G.S.	07.04.21	AMENDED DRAFT PLANS							
ISSUE	APP'D	DATE	AMENDMENT							
REFERENCE FILE: Pearman-J0341.dgn				SCALE OF METRES		FILE NO.	CONTRACT NO.	SHEET NO.	DRAWING NO.	ISSUE
				HOR 0 2.5 5				4 OF 17	10363	C
				VER 0						


SURVEY STATION DETAILS

STATION	EASTING	NORTHING	RL	REMARKS
STN 1	225362.775	5853565.552	419.563	Rivet in Bridge
STN 2	225319.441	5853806.223	416.775	Rivet in Path
STN 3	225328.117	5853808.804	416.784	Nail in Road
STN 4	225350.571	5853650.439	417.428	Nail

Co-ordinates are MGA94 Zone 55. Levels are AHD
Datums derived via Trimble R10 GNSS Receiver.

EDGE PAVEMENT SETOUT CO-ORDINATES			
D1	225318.448	5853804.614	416.750
D2	225321.340	5853806.088	416.740
D3	225324.063	5853808.164	416.729
D4	225325.474	5853809.712	416.722
D5	225328.439	5853811.633	416.711
D6	225331.965	5853811.848	416.700
D7	225335.141	5853810.302	416.800
D8	225337.147	5853807.394	416.900

NOTE SETOUT IS FOR EDGE OF PAVEMENT

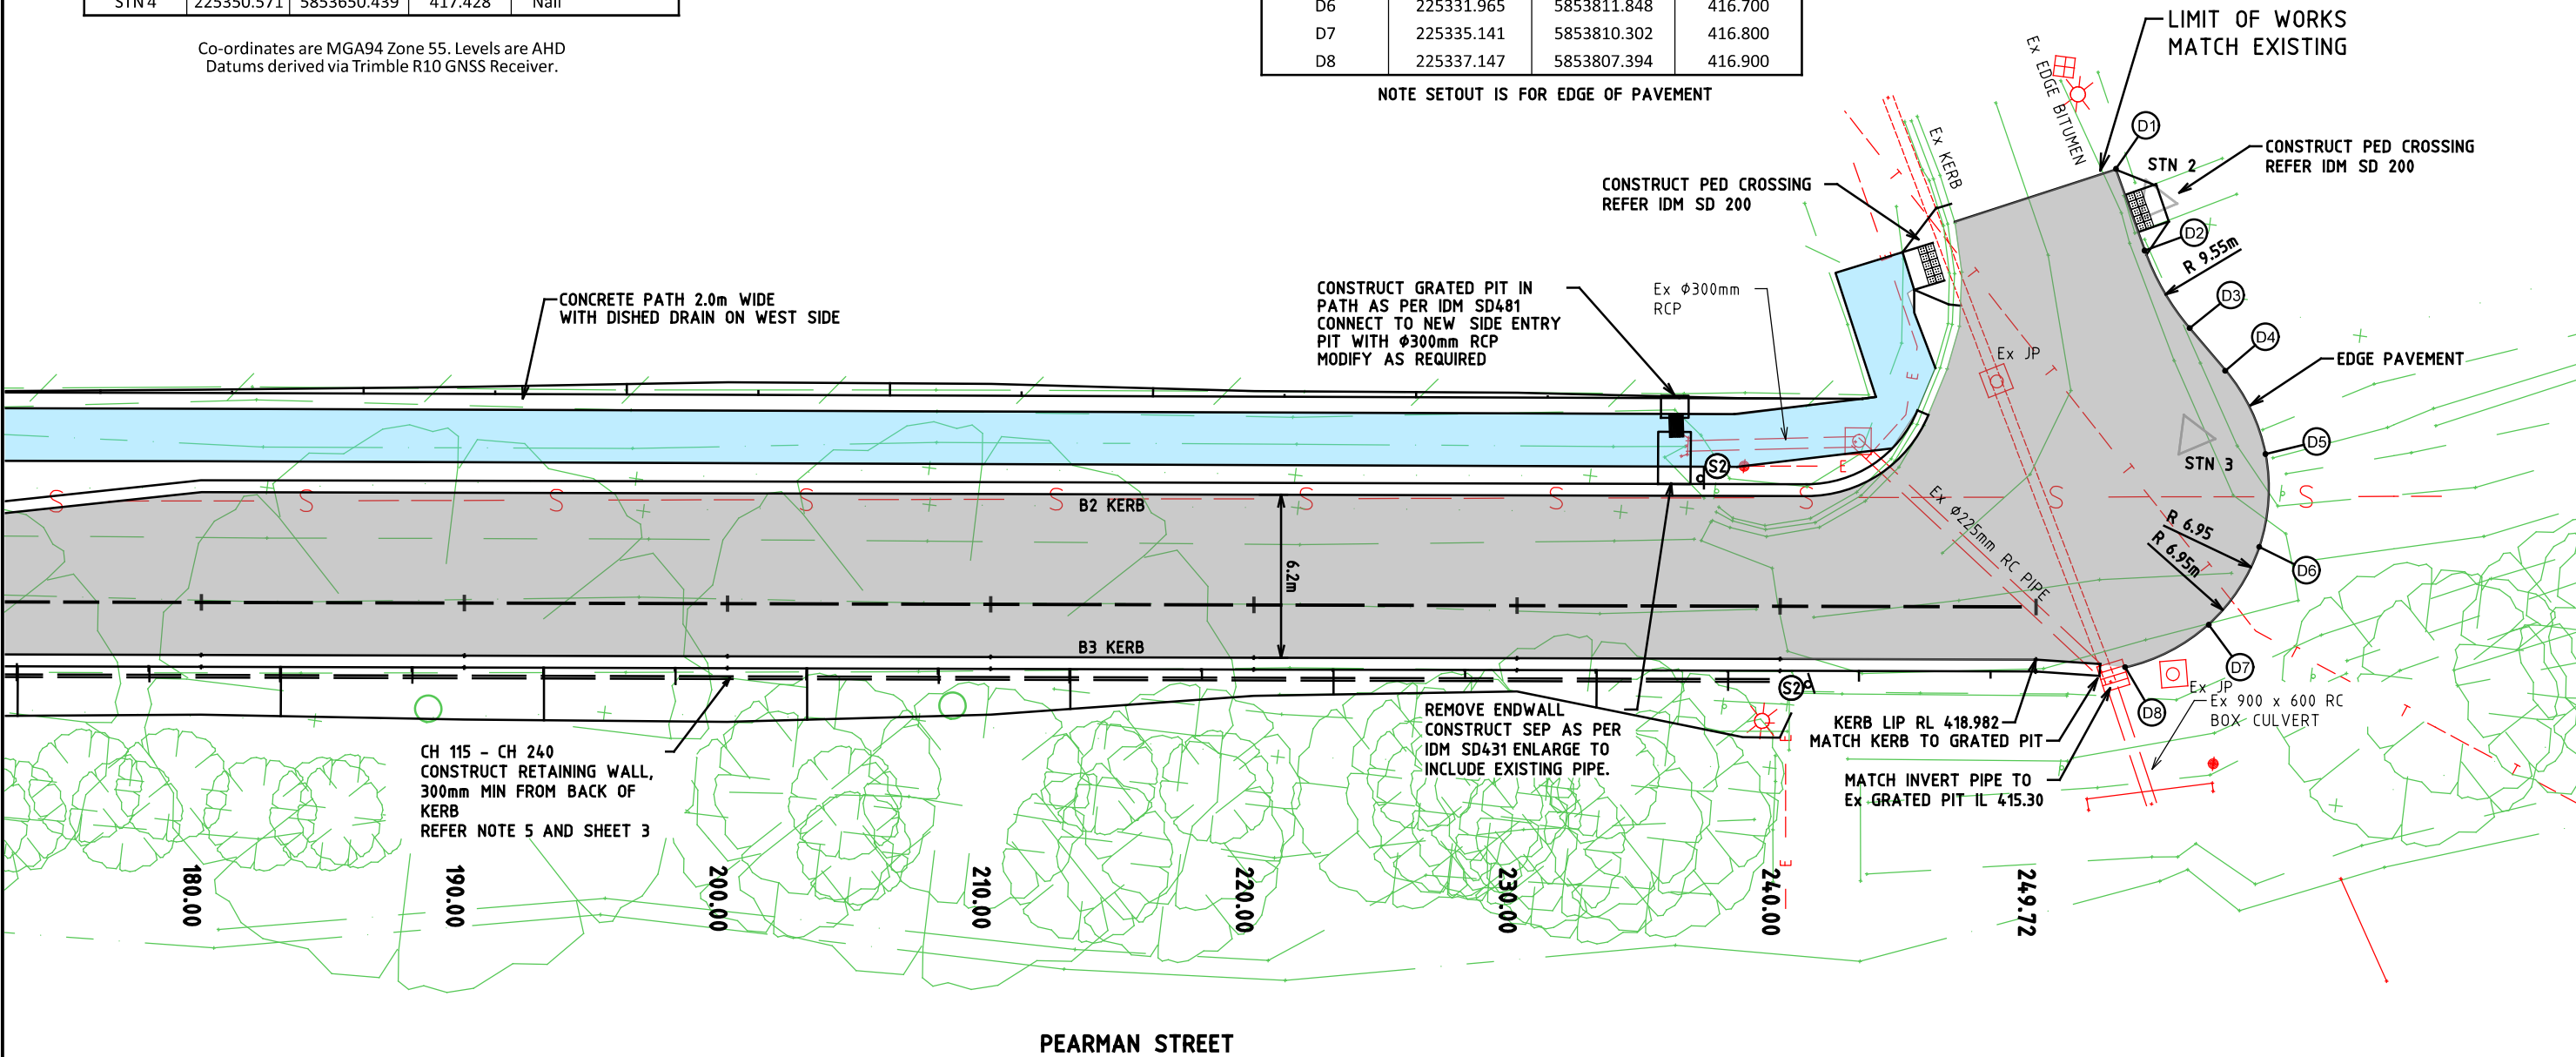

- NOTES:
- CONCRETE FOOTPATH TO BE CONSTRUCTED AS PER IDM SD 205
 - CONCRETE KERB TO BE CONSTRUCTED AS PER IDM SD 100
 - PEDESTRIAN CROSSING TO BE CONSTRUCTED AS PER IDM SD 200
 - TGSI TO BE INSTALLED AS PER AS 1428.4
 - RETAINING WALL TO BE MINIMUM 300mm FROM BACK OF KERB, ALIGNMENT TO BE DETERMINED ONSITE TO AVOID VEGETATION.RL FOR TOP OF WALL AS PER CROSS SECTIONS, AS REQUIRED BY COUNCIL.
 - FULL DEPTH PAVEMENT WITH ASPHALT WEARING COURSE SHOWN REFER TO SHEET 3 FOR DETAILS

LEGEND - CONCRETE TYPE

- CONCRETE FOOTPATH DEPTH 125mm
AS PER IDM SD205
- CONCRETE INFILL 32MPa DEPTH 150mm
WITH SL82 AS PER IDM SD250

SIGN LEGEND




WARNING
BEWARE OF UNDERGROUND SERVICES
THE LOCATIONS OF UNDERGROUND SERVICES ARE
APPROXIMATE ONLY AND THEIR EXACT POSITION
SHOULD BE PROVEN ON SITE.NO GUARANTEE IS
GIVEN THAT ALL EXISTING SERVICES ARE SHOWN.

				GENERAL NOTES  techrds design mobile - 0435 060 054 email - trevor@techrds.com.au ACN- 145 978 598 Magnet Design: Pearman-J0341-A.mjo Ref: J0341 Plan No: 10365 Consulting Civil, Traffic and Municipal Engineers <td> DESIGNED T.G.SMITH 15.03.20 APPROVED A. SEWELL 13.04.21 CAT: DRISCOLL PROJ: PEARMAN ST FILE: Align-J0341.dgn </td> <td>  SHIRE COUNCIL SCALE OF METRES HOR 0 2.5 5 VER 0 </td> <td colspan="5"> PEARMAN STREET Water St to Victoria St, Creswick PAVEMENT RECONSTRUCTION WORKS ALIGNMENT PLANS CH 180.00 - CH 250.00 </td>	DESIGNED T.G.SMITH 15.03.20 APPROVED A. SEWELL 13.04.21 CAT: DRISCOLL PROJ: PEARMAN ST FILE: Align-J0341.dgn	 SHIRE COUNCIL SCALE OF METRES HOR 0 2.5 5 VER 0	PEARMAN STREET Water St to Victoria St, Creswick PAVEMENT RECONSTRUCTION WORKS ALIGNMENT PLANS CH 180.00 - CH 250.00				
C	T.G.S.	28.07.21	RETAINING WALL INCLUSION								
B	T.G.S.	13.04.21	ISSUE FOR TENDER								
A	T.G.S.	07.04.21	AMENDED DRAFT PLANS								
ISSUE	APP'D	DATE	AMENDMENT		REFERENCE FILE: Pearman-J0341.dgn			FILE NO.	CONTRACT NO.	SHEET NO. 6 OF 17	DRAWING NO. 10365

18/08/2021 1:34:12 PM G:\Designs\Driscoll\J0341 Pearman\Final\Long-J0341.dgn





Kerb-Profiles

NOTE REFER TO SHEET 4 FOR RFURTHER DETAIL

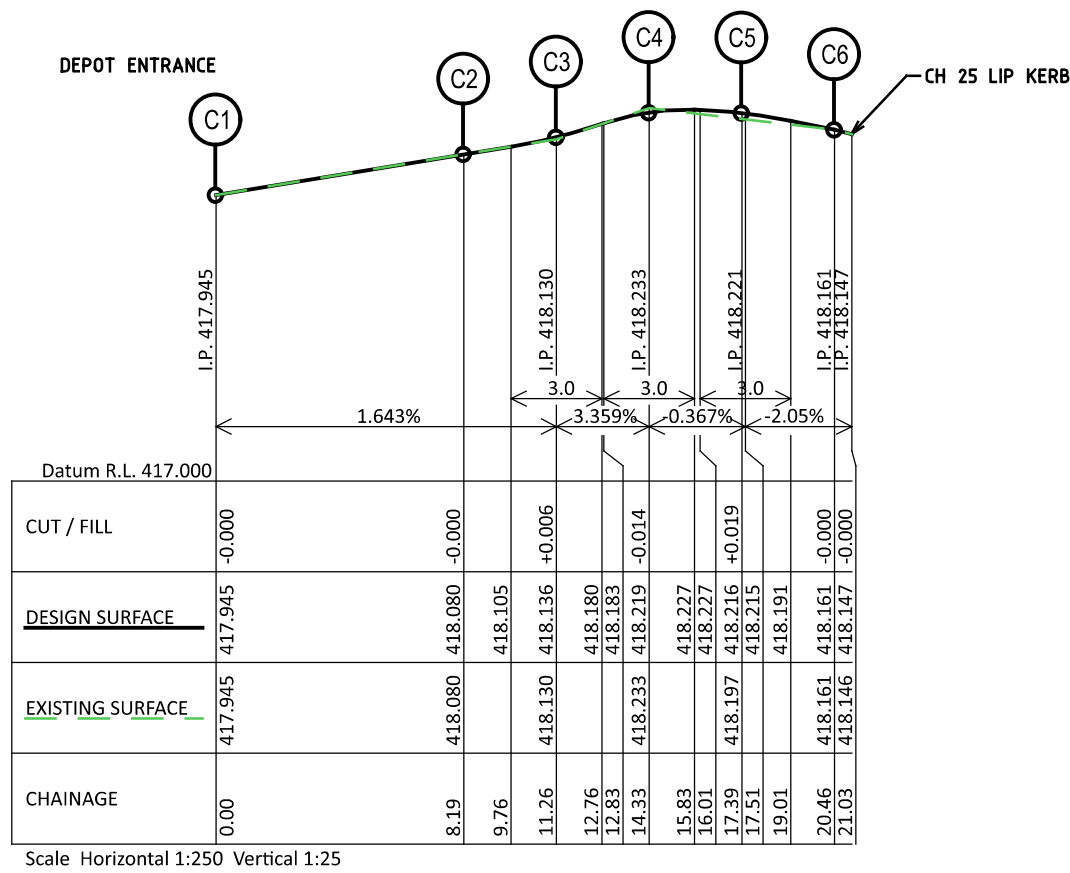

LIP PROFILE - 'C' SM2 KERB





				GENERAL NOTES	 Consulting Civil, Traffic and Municipal Engineers	 mobile - 0435 060 054 email - trevor@techrds.com.au ACN- 145 978 598 Magnet Design: Pearman-J0341-A.mjo Ref: J0341 Plan No: 10367	DESIGNED T.G.SMITH 15.03.20	 SHIRE COUNCIL	PEARMAN STREET Water St to Victoria St, Creswick PAVEMENT RECONSTRUCTION WORKS KERB LIP PROFILE C					
C	T.G.S.	28.07.21	RETAINING WALL INCLUSION				APPROVED A. SEWELL 13.04.21							
B	T.G.S.	13.04.21	ISSUE FOR TENDER				CAT: DRISCOLL PROJ: PEARMAN ST FILE: Long-J0341.dan	SCALE OF METRES HOR 0 2.5 5 VER 0 0.25 0.5		FILE NO.	CONTRACT NO.	SHEET NO. 8 OF 17	DRAWING NO. 10366	ISSUE C
A	T.G.S.	07.04.21	AMENDED DRAFT PLANS											
ISSUE	APP'D	DATE	AMENDMENT											
REFERENCE FILE:														

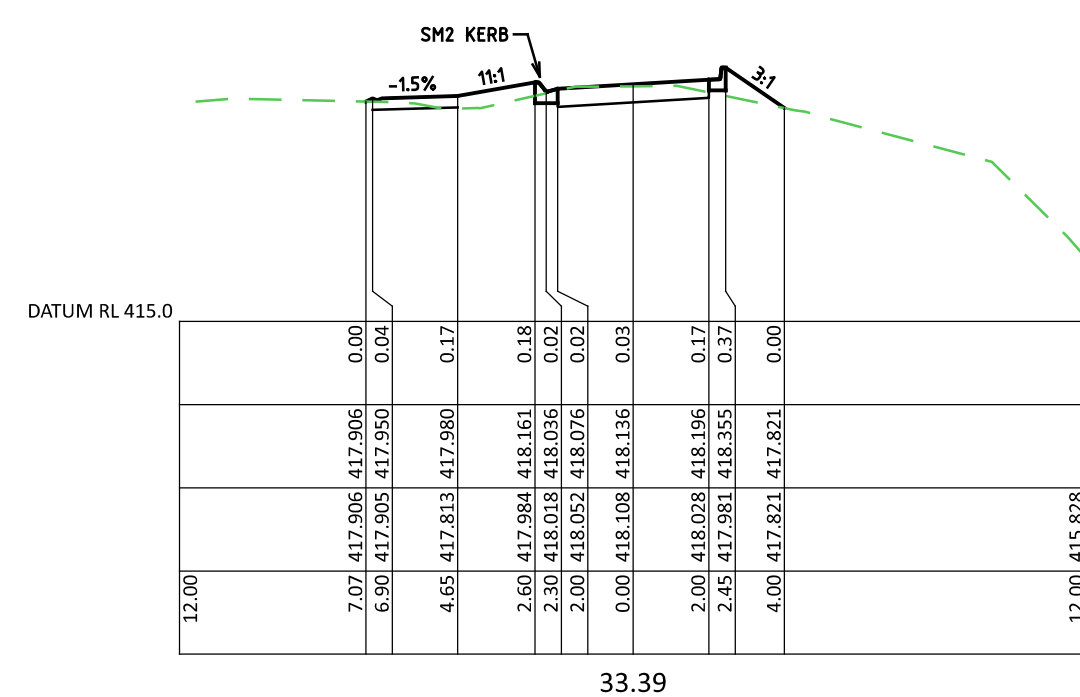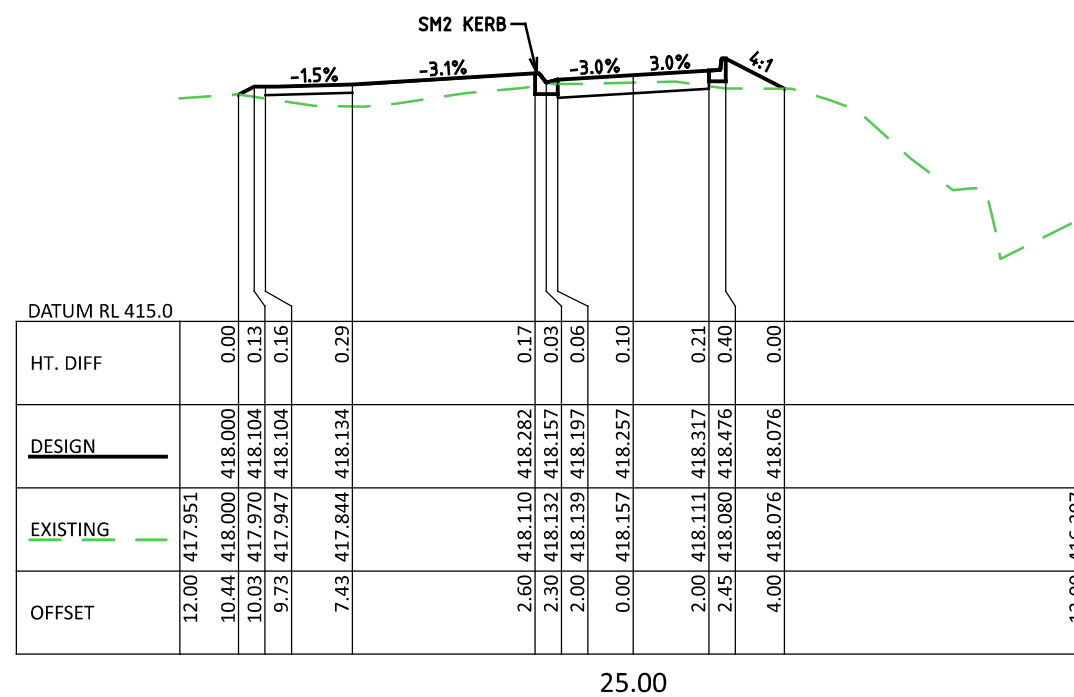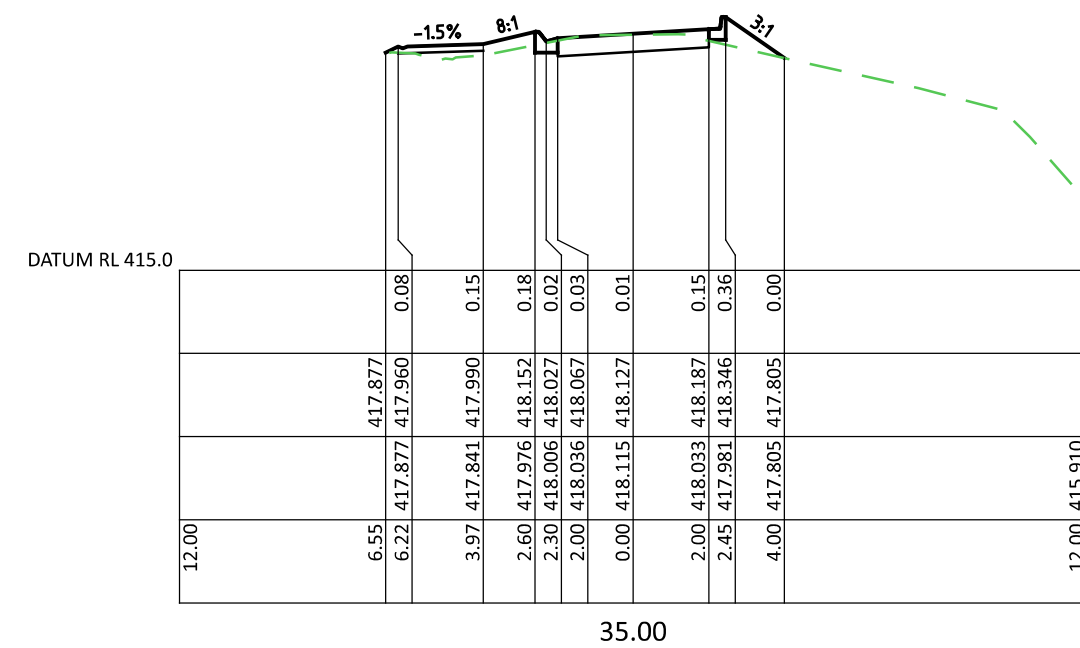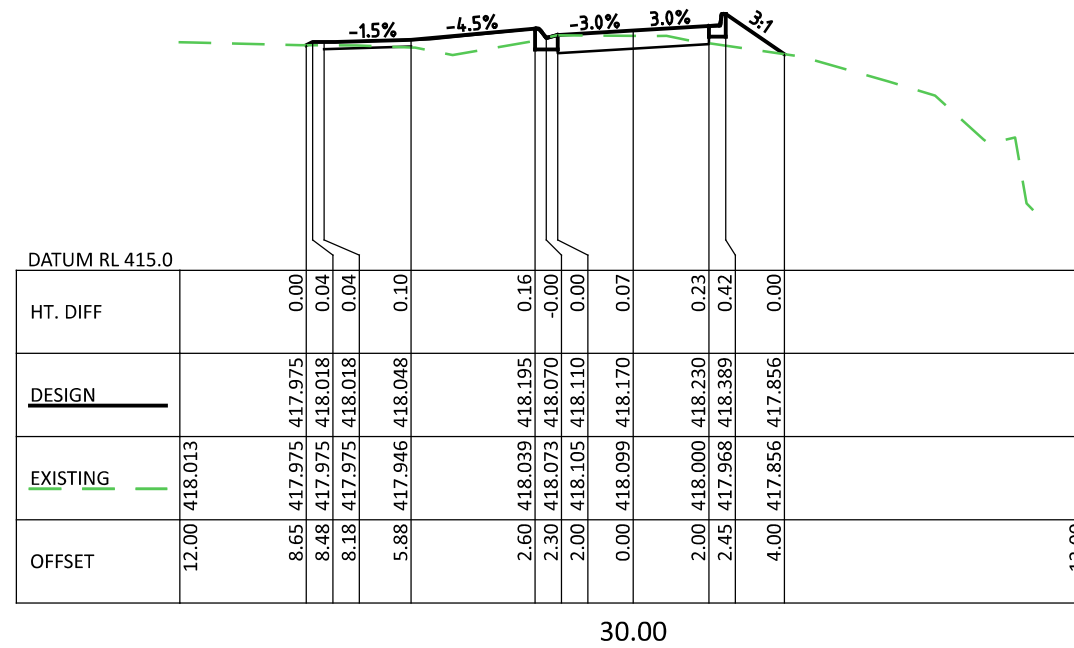

Scale Horizontal 1:200 Vertical 1:100





				GENERAL NOTES REFERENCE FILE:	Driscoll Engineering Services Pty Ltd Consulting Civil, Traffic and Municipal Engineers techrds design mobile - 0435 060 054 email - trevor@techrds.com.au ACN- 145 978 598 Magnet Design: Pearman-J0341-A.mjo Ref: J0341 Plan No: 10369	DESIGNED T.G.SMITH 15.03.20	Hepburn SHIRE COUNCIL	PEARMAN STREET Water St to Victoria St, Creswick PAVEMENT RECONSTRUCTION WORKS CROSS SECTIONS CH 25.00 - CH 35.00				
C	T.G.S.	28.07.21	RETAINING WALL INCLUSION			CAT: DRISCOLL PROJ: PEARMAN ST FILE: Cross-J0341.dan		SCALE OF METRES HOR 0 2 4 VER 0 1 2	FILE NO.	CONTRACT NO.	SHEET NO. 10 OF 17	DRAWING NO. 10368
B	T.G.S.	13.04.21	ISSUE FOR TENDER									
A	T.G.S.	07.04.21	AMENDED DRAFT PLANS									
ISSUE	APP'D	DATE	AMENDMENT									

18/08/2021 13:41:13 CR3 G:\Designs\Driscoll\J0341 Pearman\Final\Cross-J0341.dgn

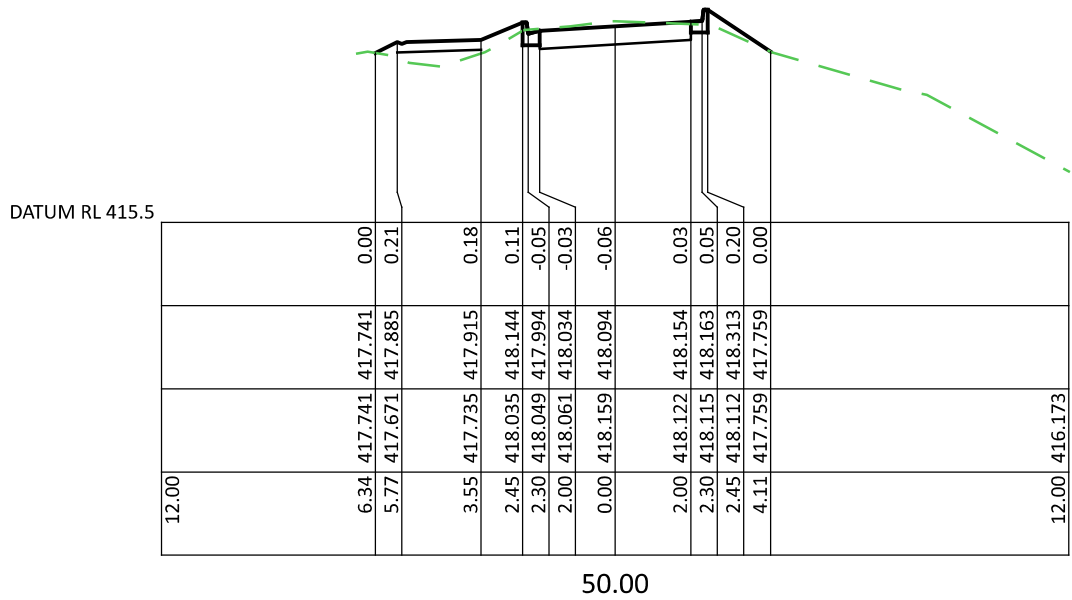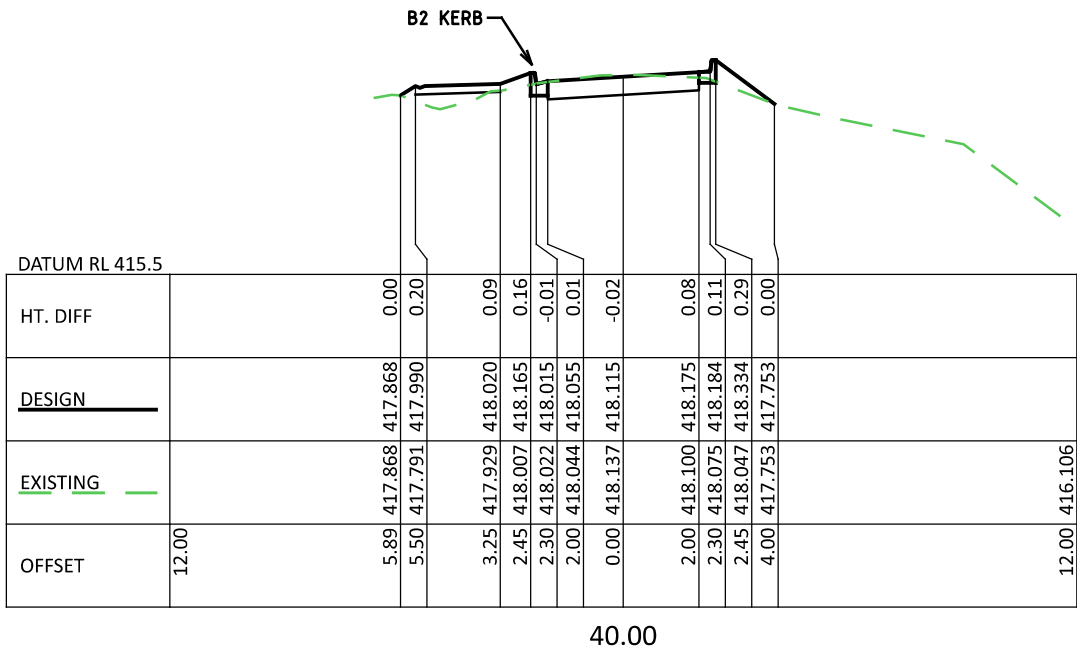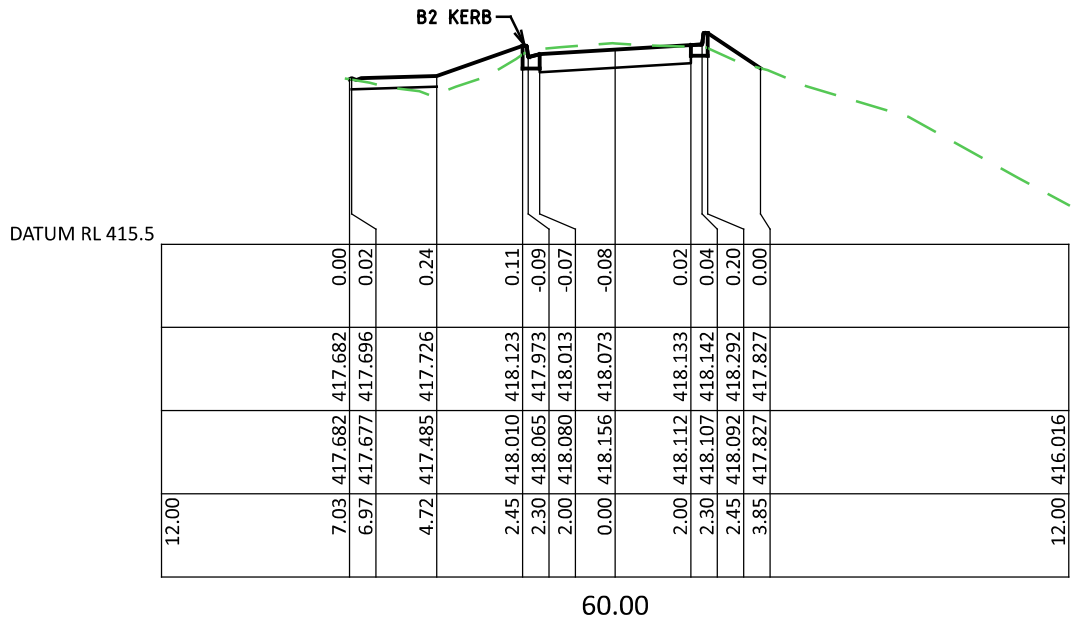
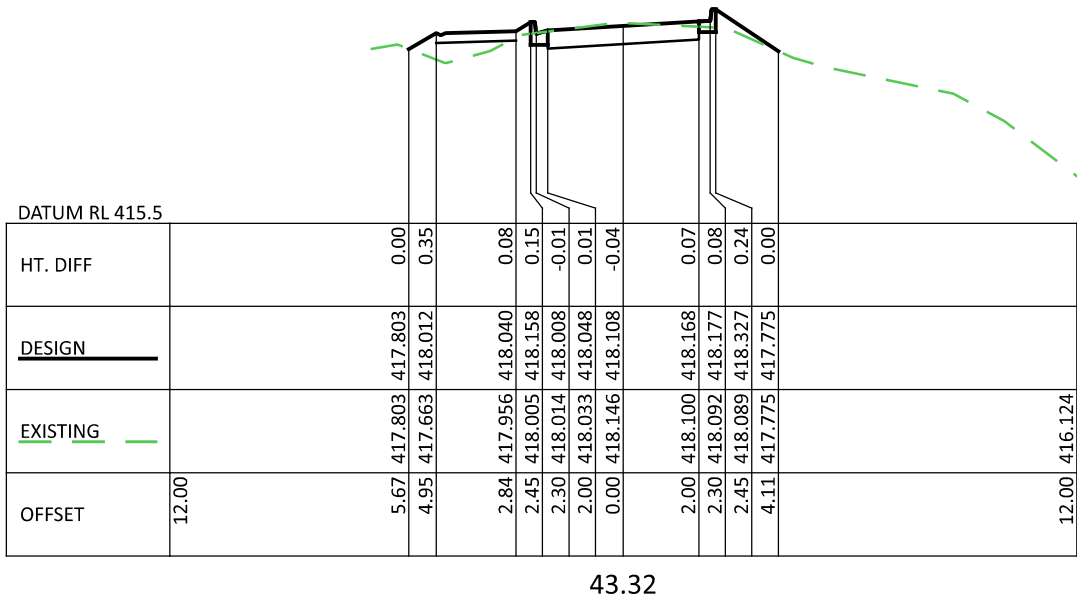






Scale Horizontal 1:200 Vertical 1:100

				GENERAL NOTES REFERENCE FILE:	Driscoll Engineering Services Pty Ltd Consulting Civil, Traffic and Municipal Engineers techrds design mobile - 0435 060 054 email - trevor@techrds.com.au ACN- 145 978 598 Magnet Design: Pearman-J0341-A.mjo Ref: J0341 Scale of metres HOR 0 2 4 VER 0 1 2	DESIGNED T.G.SMITH 15.03.20 APPROVED A. SEWELL 13.04.21 CAT: DRISCOLL PROJ: PEARMAN ST FILE: Cross-J0341.dgn	Hepburn SHIRE COUNCIL	PEARMAN STREET Water St to Victoria St, Creswick PAVEMENT RECONSTRUCTION WORKS CROSS SECTIONS CH 40.00 - CH 60.00				
C	T.G.S.	28.07.21	RETAINING WALL INCLUSION									
B	T.G.S.	13.04.21	ISSUE FOR TENDER									
A	T.G.S.	07.04.21	AMENDED DRAFT PLANS									
ISSUE	APP'D	DATE	AMENDMENT									

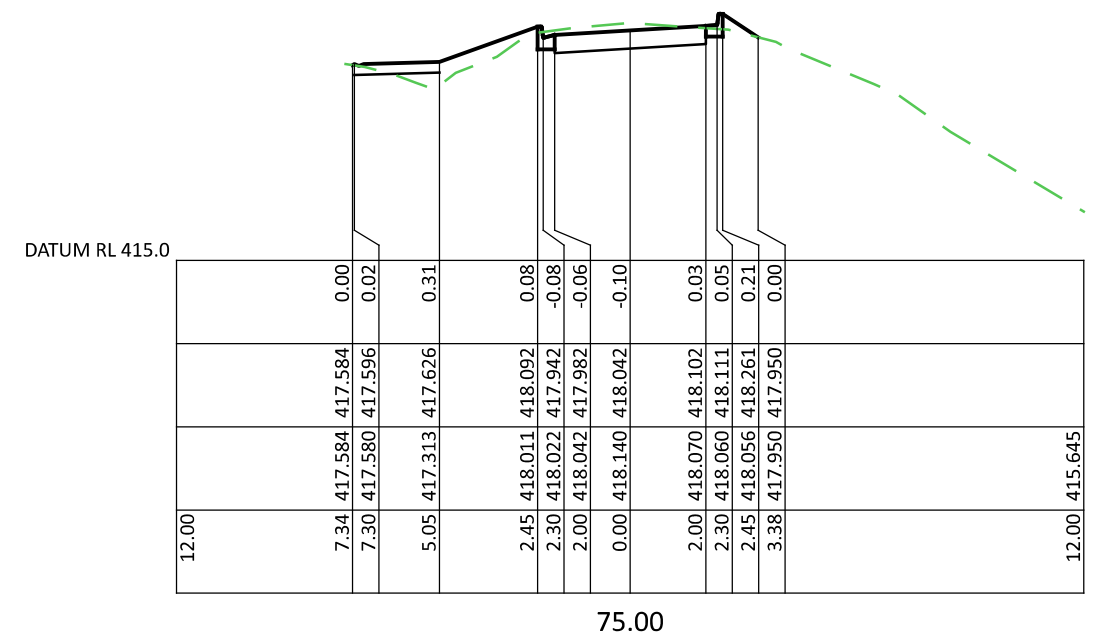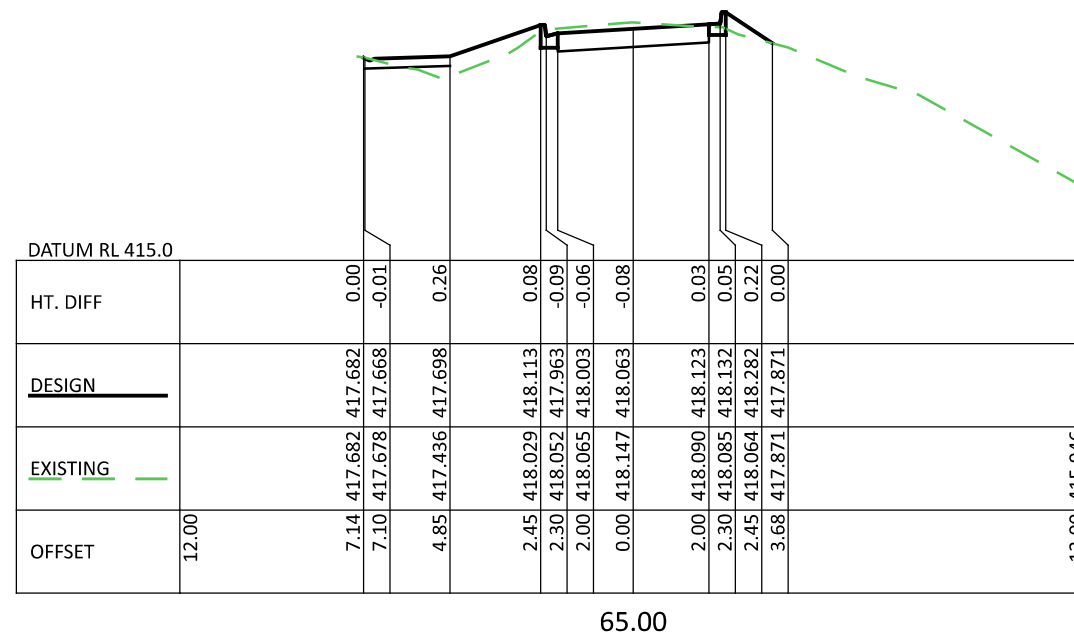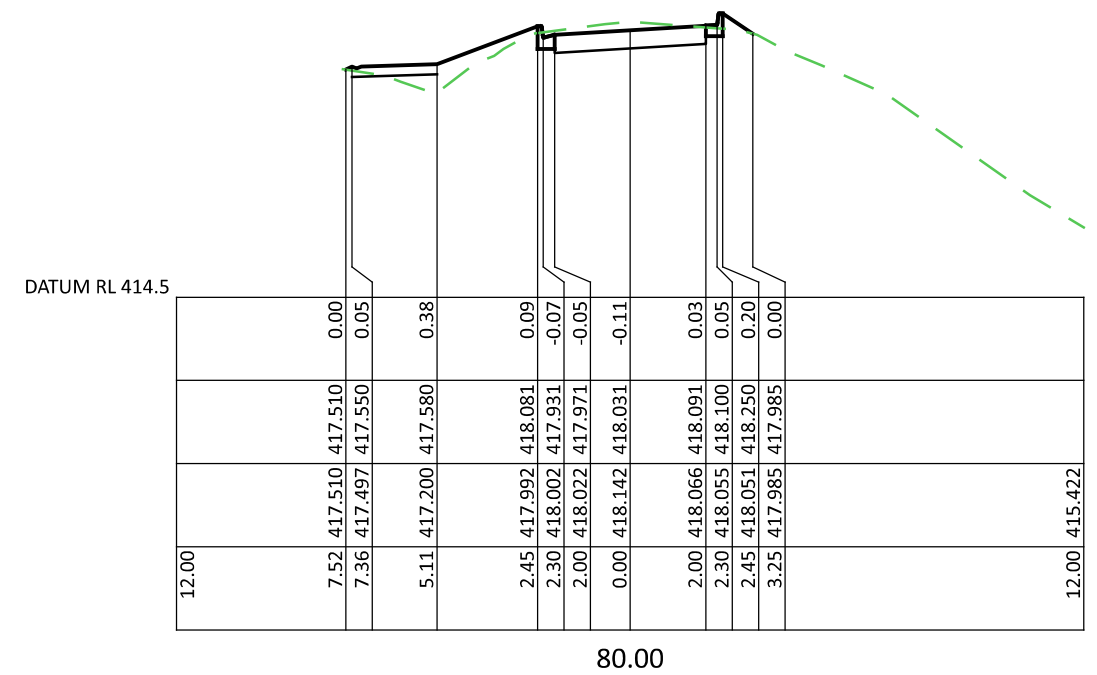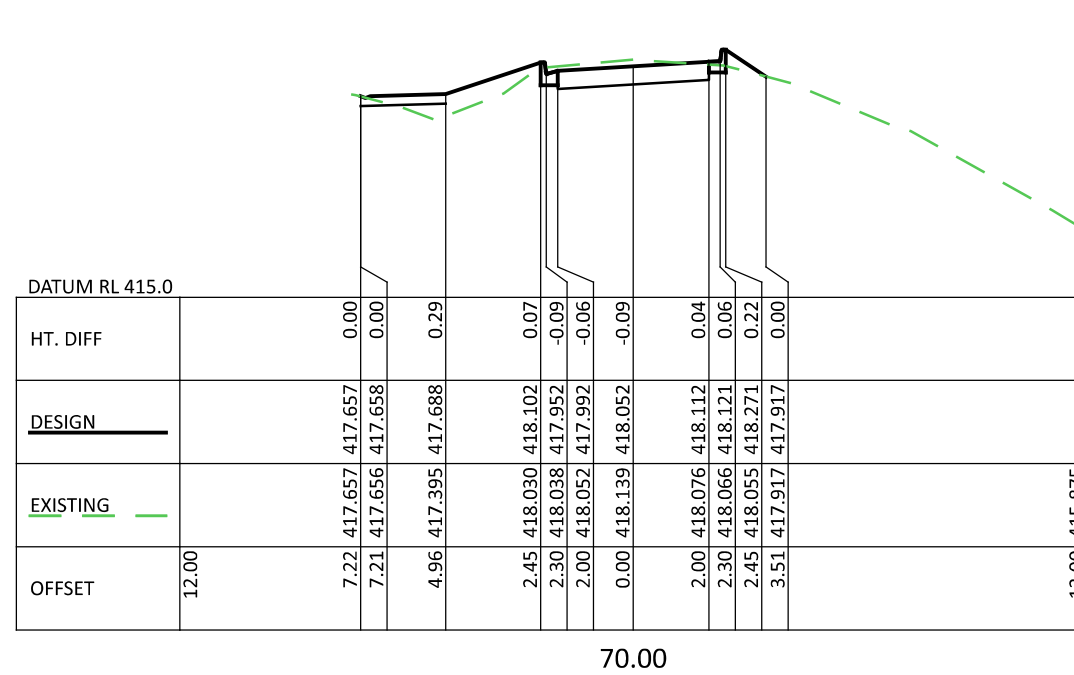





Scale Horizontal 1:200 Vertical 1:100

  				GENERAL NOTES   mobile - 0435 060 054 email - trevor@techrds.com.au ACN- 145 978 598 Magnet Design: Pearman-J0341-A.mjo Ref: J0341 Plan No: J0371 Consulting Civil, Traffic and Municipal Engineers	 SHIRE COUNCIL		PEARMAN STREET Water St to Victoria St, Creswick PAVEMENT RECONSTRUCTION WORKS CROSS SECTIONS CH 65.00 - CH 80.00				
C	T.G.S.	28.07.21	RETAINING WALL INCLUSION								
B	T.G.S.	13.04.21	ISSUE FOR TENDER								
A	T.G.S.	07.04.21	AMENDED DRAFT PLANS								
ISSUE	APP'D	DATE	AMENDMENT								
REFERENCE FILE:											
				DESIGNED T.G.SMITH 15.03.20			FILE NO. CONTRACT NO. SHEET NO. DRAWING NO. ISSUE				
				APPROVED A. SEWELL 13.04.21							
				CAT: DRISCOLL PRO: PEARMAN ST FILE: Cross-J0341.dan							

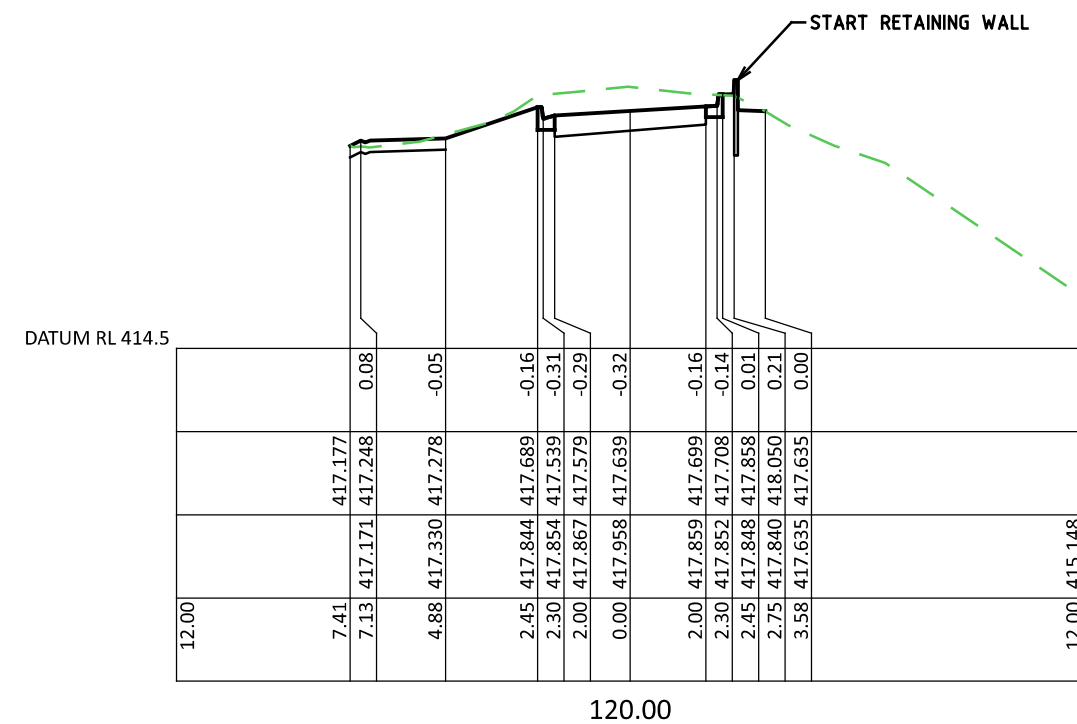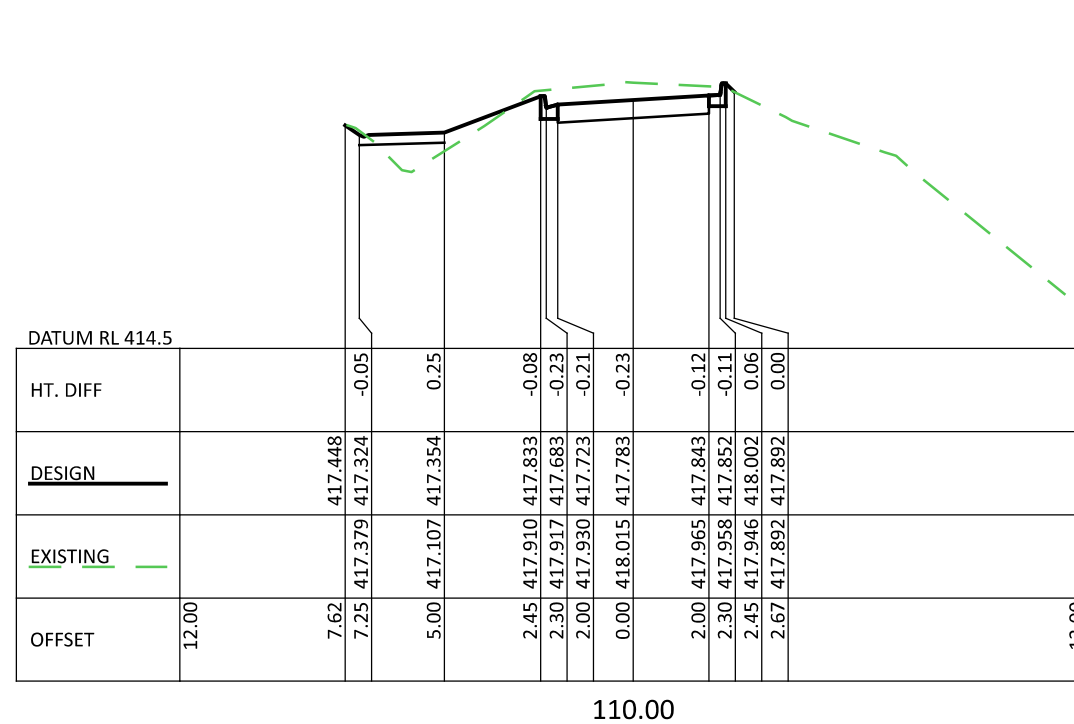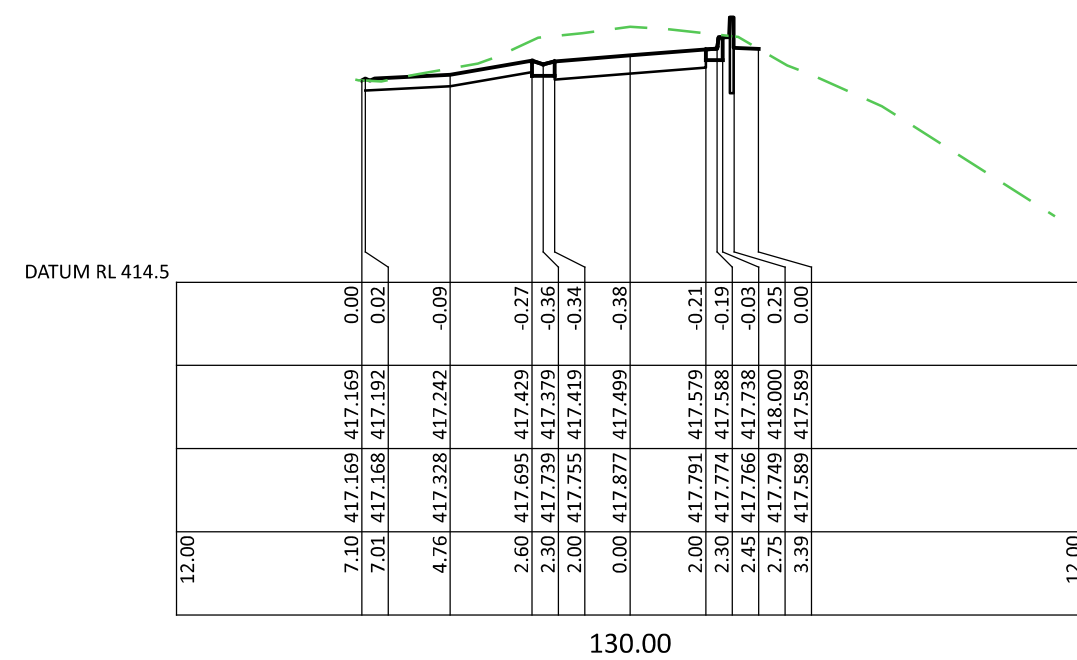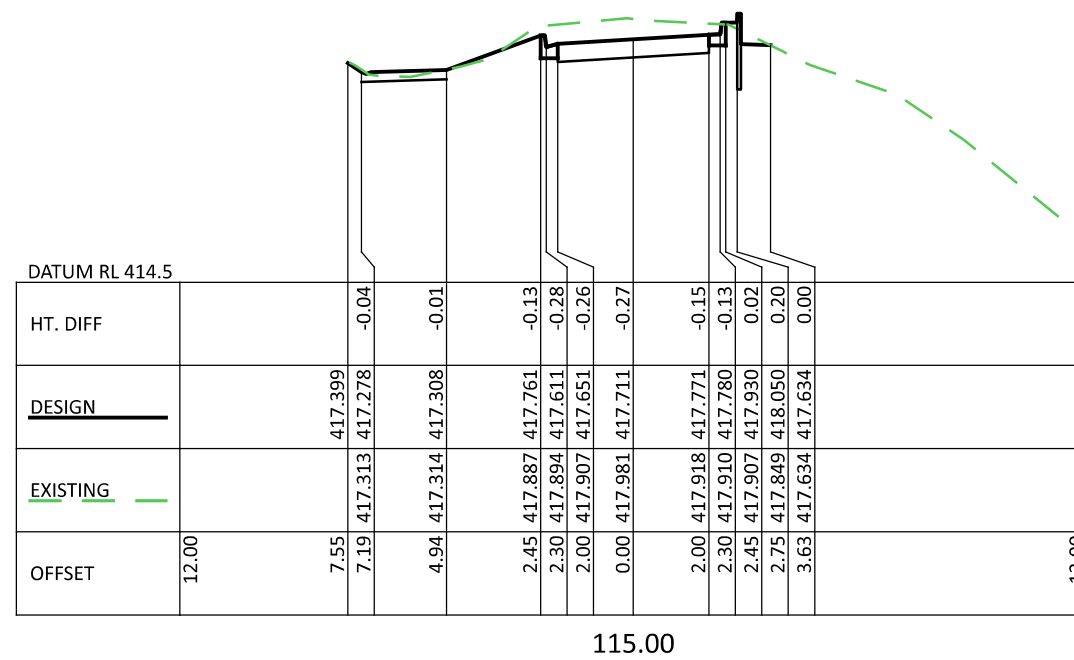



Scale Horizontal 1:200 Vertical 1:100

				GENERAL NOTES Driscoll Engineering Services Pty Ltd Consulting Civil, Traffic and Municipal Engineers techrds design mobile - 0435 060 054 email - trevor@techrds.com.au ACN - 145 978 598 Magnet Design: Pearman-J0341-Amjo Ref: J0341 Plan No: 10373	DESIGNED T.G.SMITH 15.03.20 APPROVED A. SEWELL 13.04.21 CAT: DRISCOLL PROJ: PEARMAN ST FILE: Cross-J0341.dan Hepburn SHIRE COUNCIL SCALE OF METRES HOR 0 2 4 VER 0 1 2 <td> PEARMAN STREET Water St to Victoria St, Creswick PAVEMENT RECONSTRUCTION WORKS CROSS SECTIONS CH 110.00 - CH 130.00 </td>	PEARMAN STREET Water St to Victoria St, Creswick PAVEMENT RECONSTRUCTION WORKS CROSS SECTIONS CH 110.00 - CH 130.00							
C	T.G.S.	28.07.21	RETAINING WALL INCLUSION										
B	T.G.S.	13.04.21	ISSUE FOR TENDER										
A	T.G.S.	07.04.21	AMENDED DRAFT PLANS										
ISSUE	APP'D	DATE	AMENDMENT		REFERENCE FILE:								

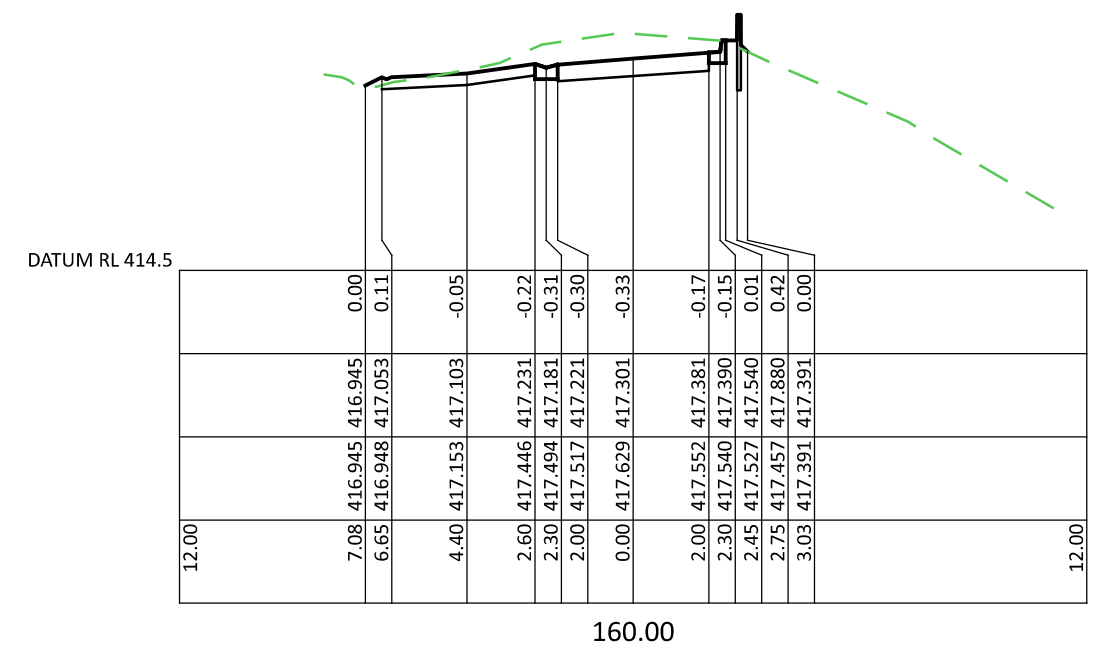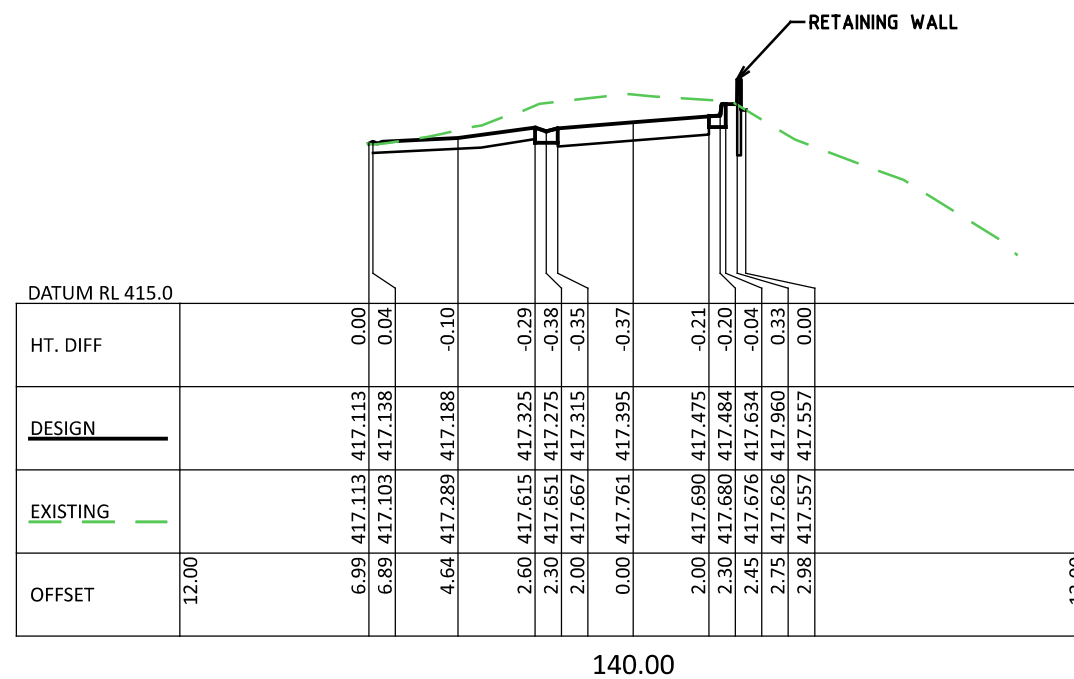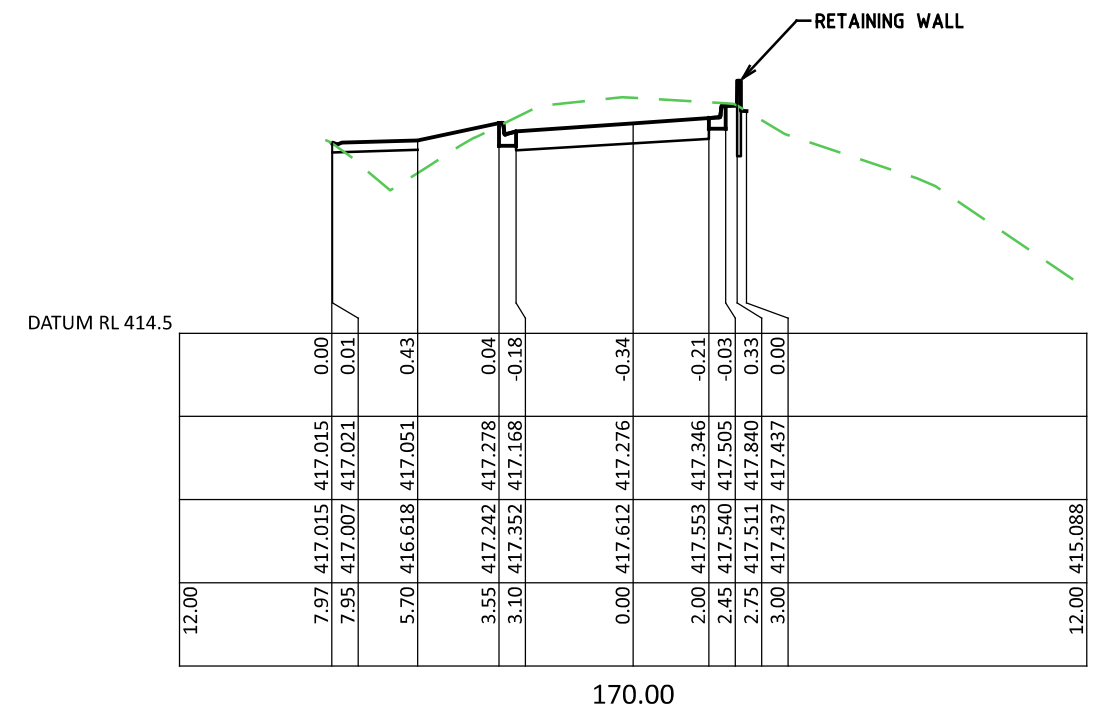
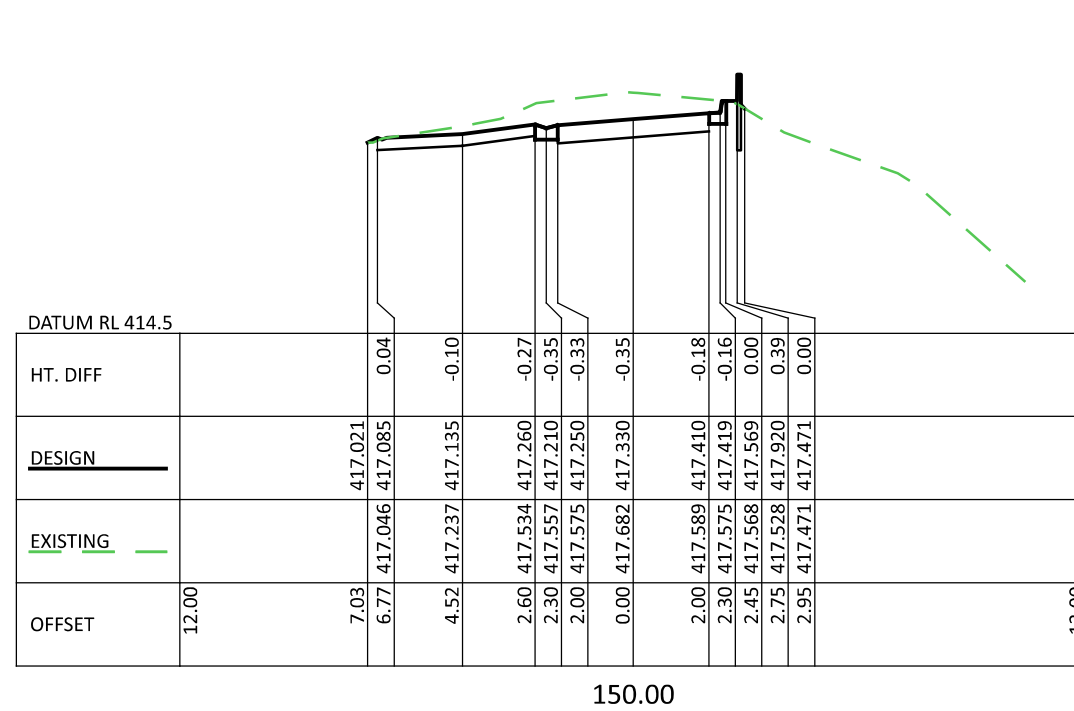


Scale Horizontal 1:200 Vertical 1:100

				GENERAL NOTES REFERENCE FILE:	Driscoll Engineering Services Pty Ltd Consulting Civil, Traffic and Municipal Engineers techrds design mobile - 0435 060 054 email - trevor@techrds.com.au ACN- 145 978 598 Magnet Design: Pearman-J0341-A.mjo Ref: J0341 Plan No: 10374	DESIGNED T.G.SMITH 15.03.20	Hepburn SHIRE COUNCIL	PEARMAN STREET Water St to Victoria St, Creswick PAVEMENT RECONSTRUCTION WORKS CROSS SECTIONS CH 140.00 - CH 170.00					
C	T.G.S.	28.07.21	RETAINING WALL INCLUSION			APPROVED A. SEWELL 13.04.21		SCALE OF METRES HOR 0 2 4 VER 0 1 2	FILE NO.	CONTRACT NO.	SHEET NO. 15 of 17	DRAWING NO. 10373	ISSUE C
B	T.G.S.	13.04.21	ISSUE FOR TENDER										
A	T.G.S.	07.04.21	AMENDED DRAFT PLANS										
ISSUE	APP'D	DATE	AMENDMENT										

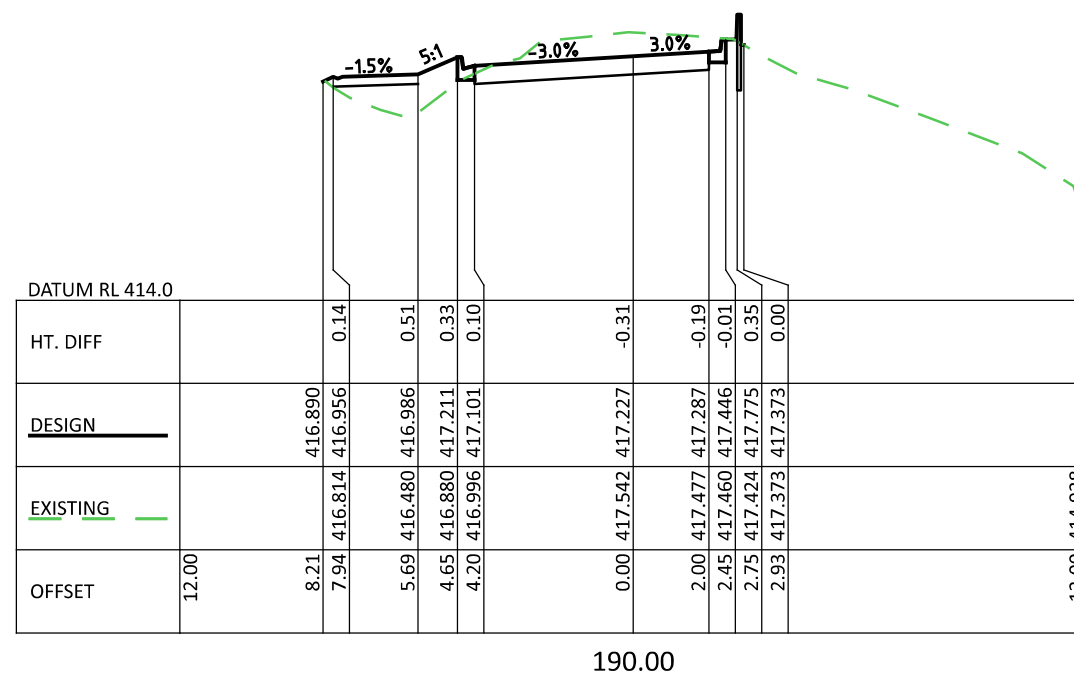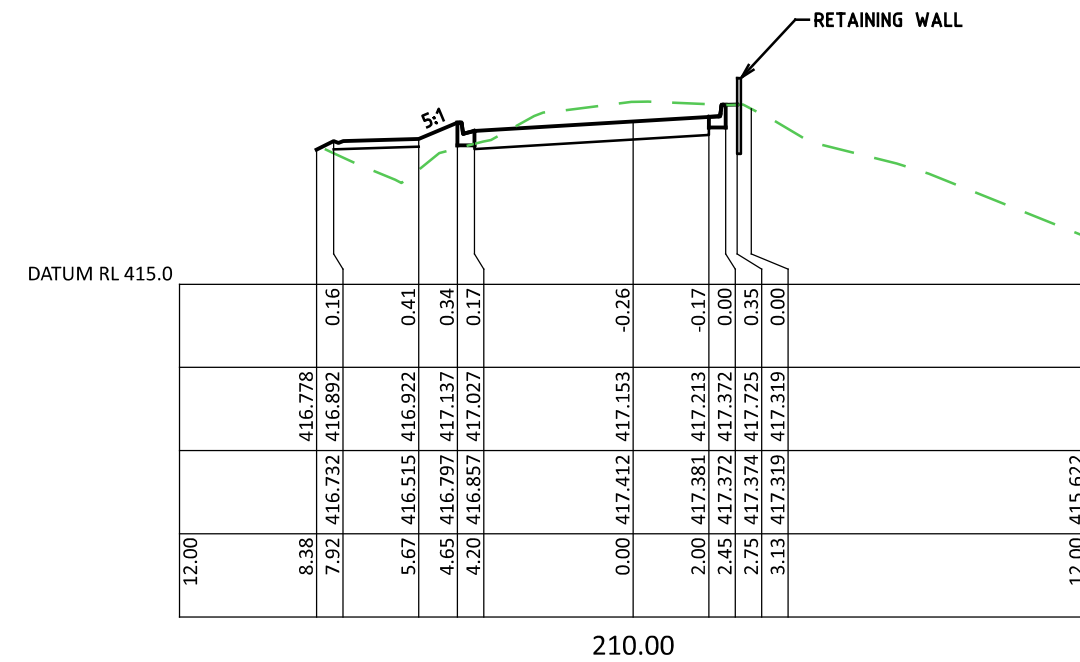[illegible]





DATUM RL 415.0				
12.00				
8.38		416.778		
7.92	416.732	416.892	0.16	
5.67	416.515	416.922	0.41	
4.65	416.797	417.137	0.34	
4.20	416.857	417.027	0.17	
0.00	417.412	417.153	-0.26	
2.00	417.381	417.213	-0.17	
2.45	417.372	417.372	0.00	
2.75	417.374	417.725	0.35	
3.13	417.319	417.319	0.00	
12.00	415.622			

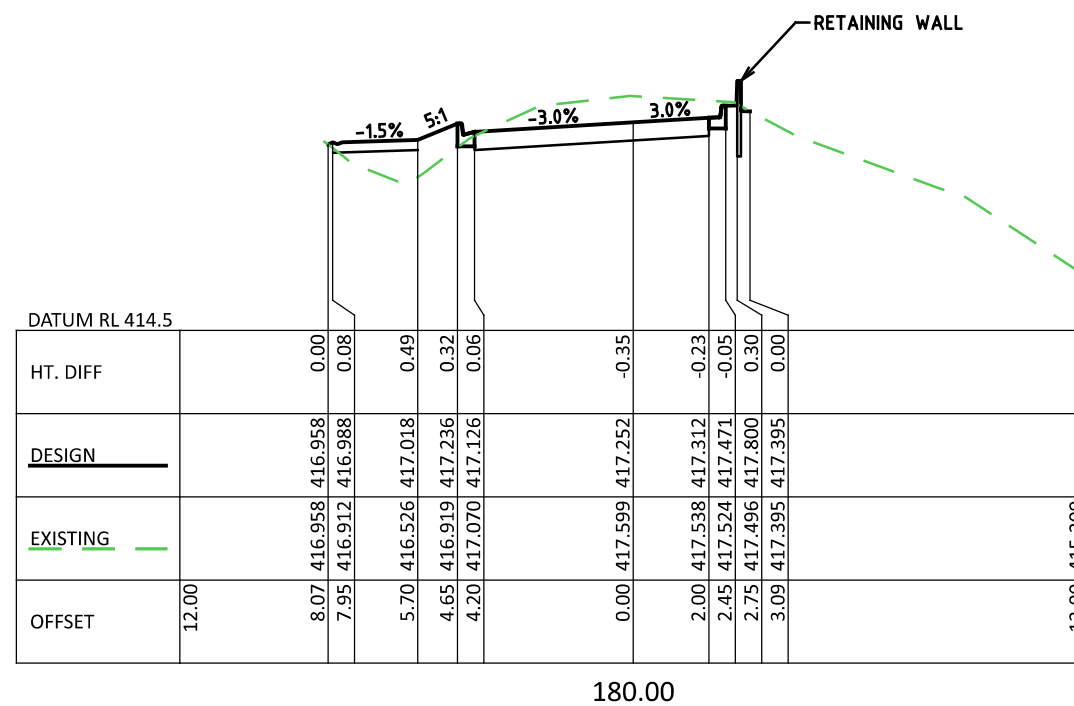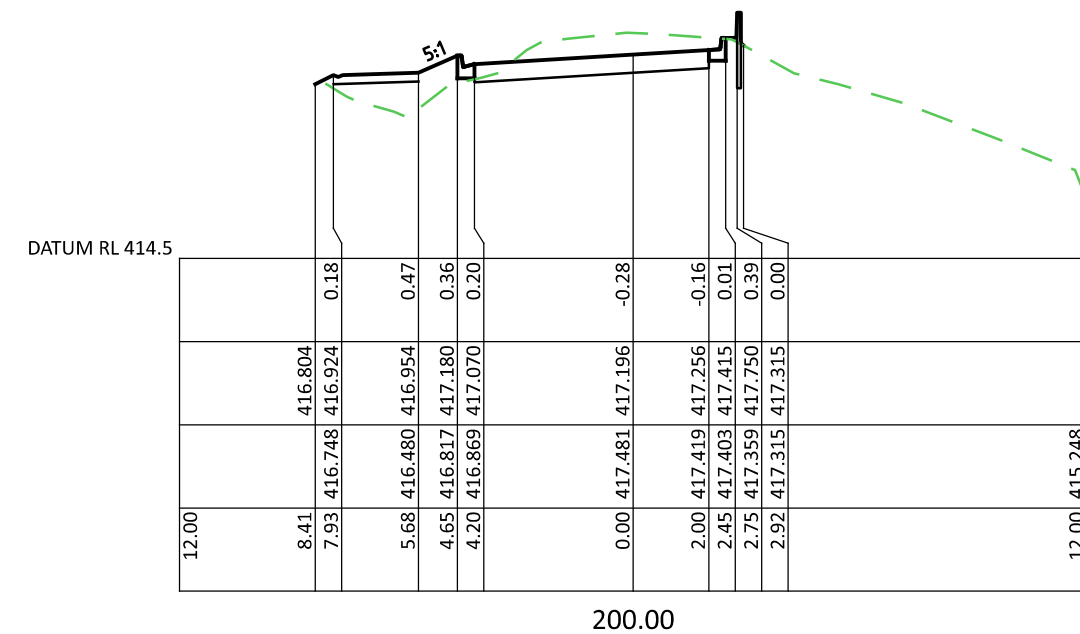[illegible]

DATUM RL 414.5	12.00				
	8.41		416.804		
	7.93	416.748	416.924	0.18	
	5.58	416.480	416.954	0.47	
	4.65	416.817	417.180	0.36	
	4.20	416.869	417.070	0.20	
	0.00	417.481	417.196	-0.28	
	2.00	417.419	417.256	-0.16	
	2.45	417.403	417.415	0.01	
	2.75	417.359	417.750	0.39	
	2.92	417.315	417.315	0.00	
	12.00	415.248			

Scale Horizontal 1:200 Vertical 1:100

				GENERAL NOTES REFERENCE FILE:	Driscoll Engineering Services Pty Ltd Consulting Civil, Traffic and Municipal Engineers techrds design mobile - 0435 060 054 email - trevor@techrds.com.au ACN - 145 978 598 Magnet Design: Pearman-J0341-Amjo Ref: J0341 Plan No: 10375	DESIGNED T.G.SMITH 15.03.20	Hepburn SHIRE COUNCIL	PEARMAN STREET Water St to Victoria St, Creswick PAVEMENT RECONSTRUCTION WORKS CROSS SECTIONS CH 180.00 - CH 210.00 FILE NO. CONTRACT NO. SHEET NO. 16 OF 17 DRAWING NO. 10374 ISSUE C
C	T.G.S.	28.07.21	RETAINING WALL INCLUSION			APPROVED A. SEWELL 13.04.21		
B	T.G.S.	13.04.21	ISSUE FOR TENDER			CAT: DRISCOLL PROJ: PEARMAN ST FILE: Cross-J0341.dan	SCALE OF METRES HOR 0 2 4 VER 0 1 2	
A	T.G.S.	07.04.21	AMENDED DRAFT PLANS					
ISSUE	APP'D	DATE	AMENDMENT					

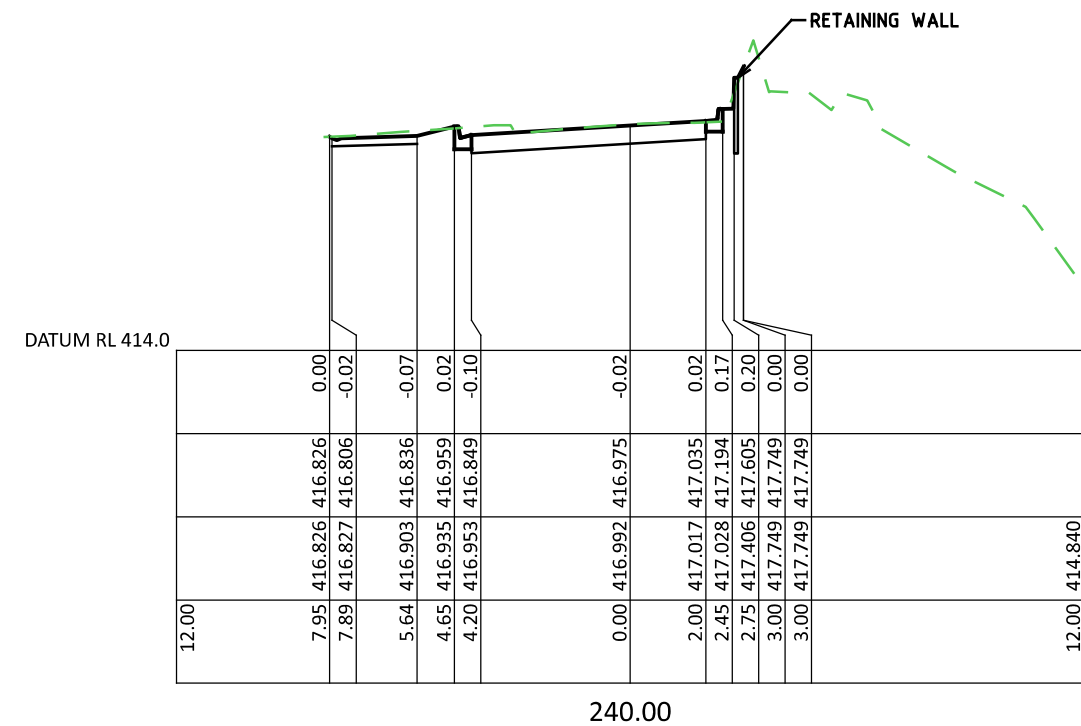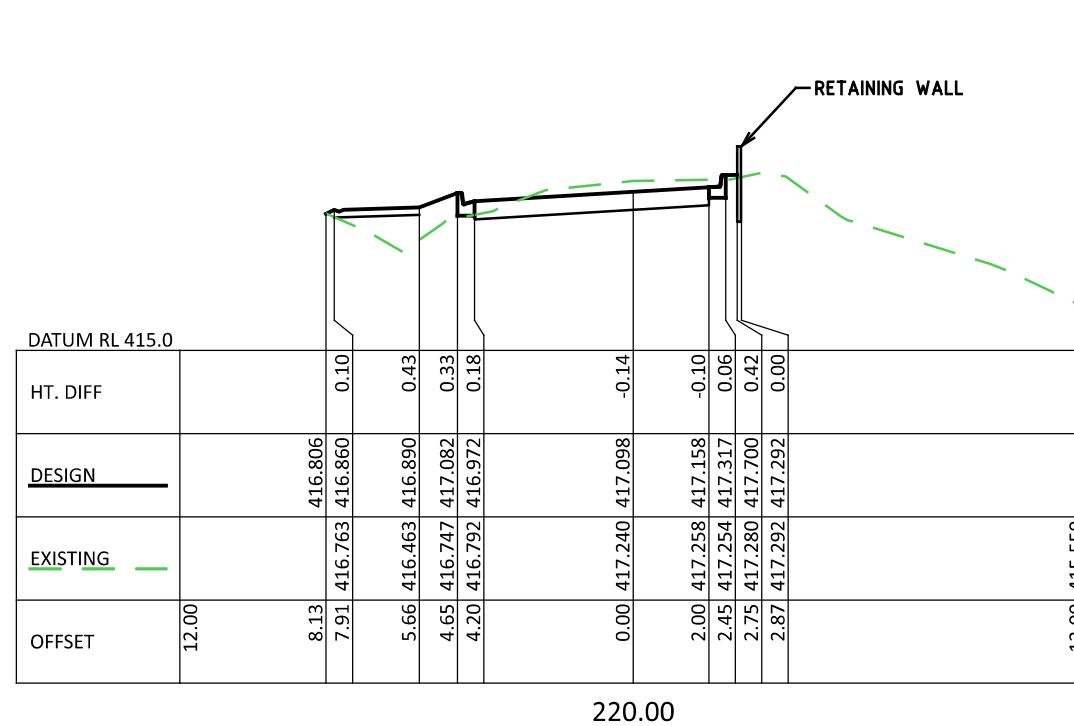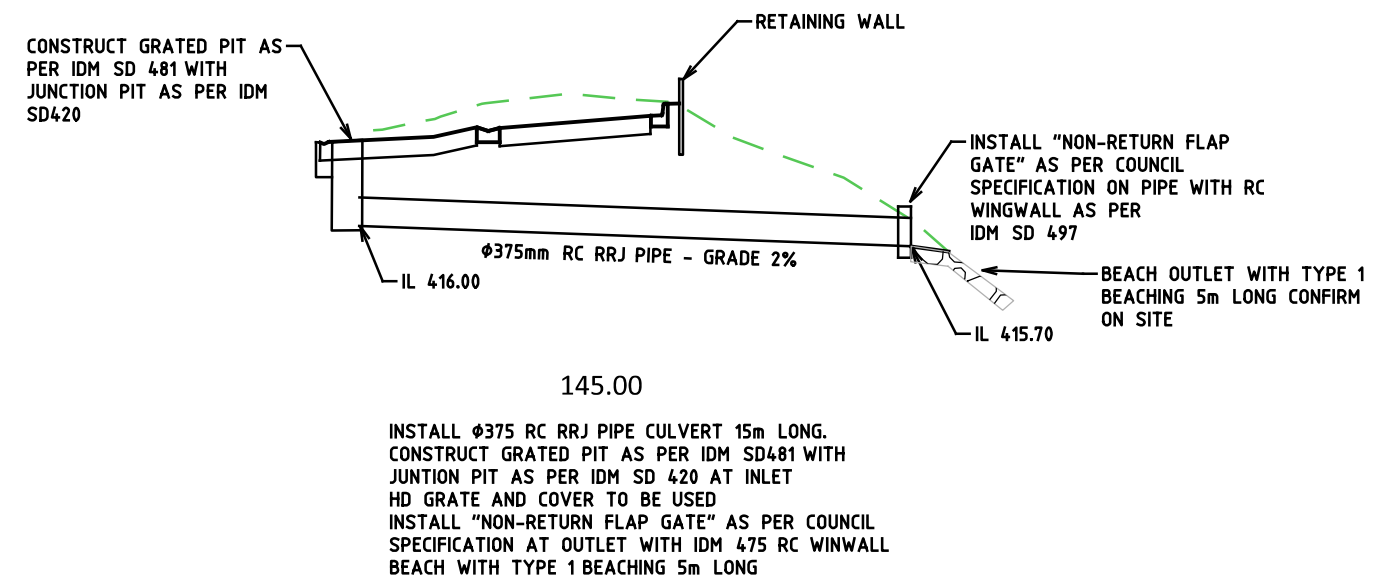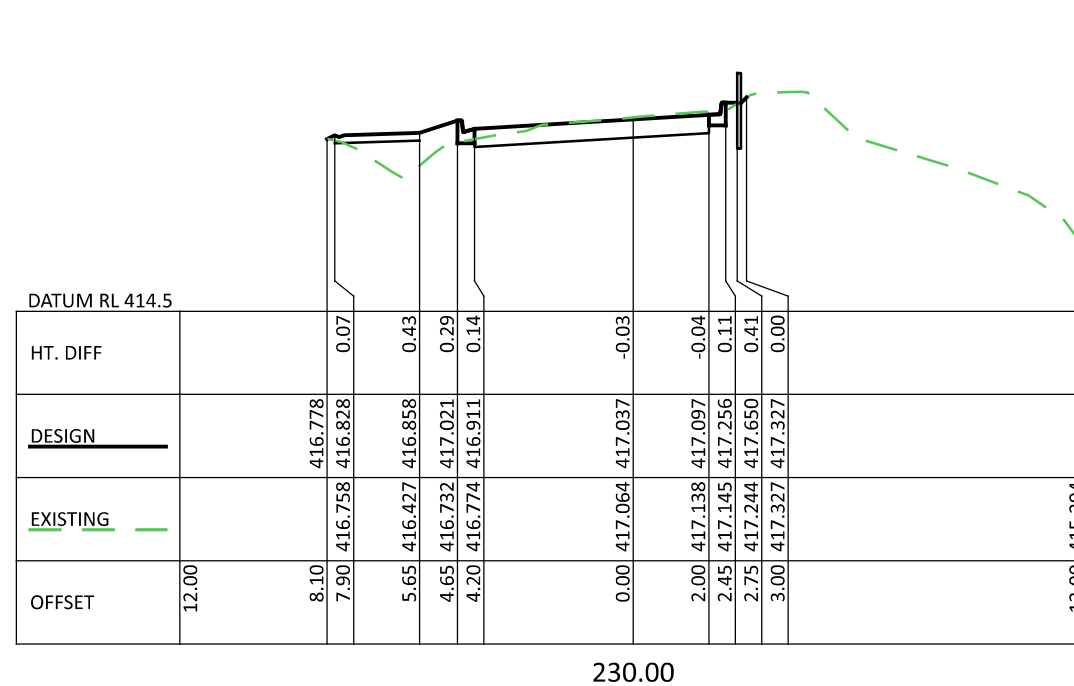

Scale Horizontal 1:200 Vertical 1:100

				GENERAL NOTES	 Consulting Civil, Traffic and Municipal Engineers	 mobile - 0435 060 054 email - trevor@techrds.com.au	DESIGNED T.G.SMITH 15.03.20		PEARMAN STREET Water St to Victoria St, Creswick PAVEMENT RECONSTRUCTION WORKS CROSS SECTIONS CH 220.00 - CH 240.00						
C	T.G.S.	28.07.21	RETAINING WALL INCLUSION				APPROVED A. SEWELL 13.04.21		CAT: DRISCOLL PROJ: PEARMAN ST FILE: Cross-J0341.dan	SCALE OF METRES 2 4 VER 0 1 2	FILE NO.	CONTRACT NO.	SHEET NO. 17 OF 17	DRAWING NO. 10375	ISSUE C
B	T.G.S.	13.04.21	ISSUE FOR TENDER												
A	T.G.S.	07.04.21	AMENDED DRAFT PLANS												
ISSUE	APP'D	DATE	AMENDMENT												
							REFERENCE FILE:								